




Sandra A 70

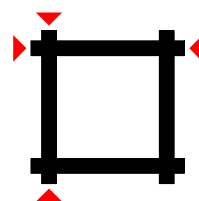


320 x 265 cm

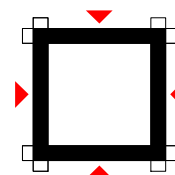

300 x 245 cm

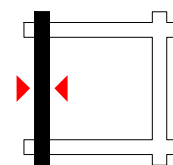








70 mm

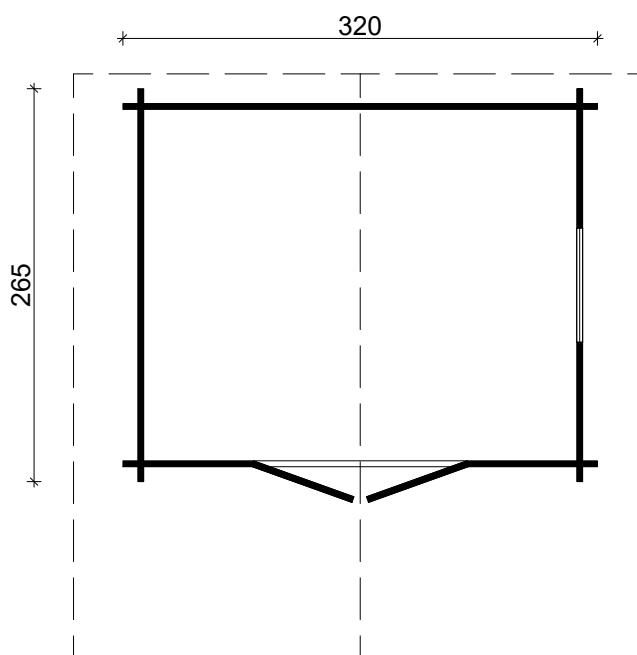



DE
EN
NL
NO
ES
PT
PL
EE
IT
DK
SE
FR

Alle angegebenen Maße sind ca.-Maße
All dimensions are approximate
Alle maten zijn circa maten
Alle vedlagte mål er ca
Todas las dimensiones son aproximadas
Todas as dimensões são aproximadas
Wszystkie wymiary są przybliżone
Kõik mõõdud on ligilähedased
Tutte le misure indicate sono circa
Alle angivne mål er ca.-mål
Samtliga mått är ungefärliga
Toutes les dimensions fournies sont approximatives

Sandra A 70 mm / 320 x 265 cm

   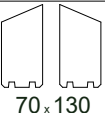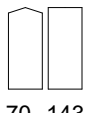
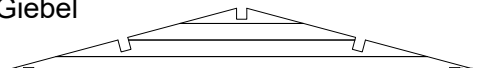
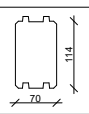
Nr		 mm	 mm	 x
1	Fundamenthölzer	70x60	2970	2
1a			2280	6
2			3200	1
2a			880/880	1/1
3			3200	17
4			2650	21
5			880	34
6			940	16
7			1240	1
8			1540	1
9			2950	1
10			3250	1
11			3550	2
12	Abgeschrägte Vordachbohle 		3950	2(1+1)
13	Dachbalken 		3950	3(1+2)
14	Giebel 		3200	2
15	Doppeltür ca. 1425 x1955mm ISO			1
16	Einzelfenster ca. 765 x990mm ISO			1
17	Dachpappe			--
18	Dachbretter		2000	72+2
19	Fußbodenbretter		2857	21+1
20	Giebelblende 	18x115	2040	4
21	Giebelabschlussbrett	18x90	2040	4
22	Traufenbrett		3950	2
23	Traufenleiste	25x36	1975	4
24	Raute 			2
25	Fußleisten 		ca. 10,6 m	
26	Gewindestangen	∅ 10	2080	4
27	Schrauben 4,0x40 / 4,0x50 / 5,0x70 / 6,0x140 		50 / 360 / 50 / 50	
28	Nägel 1,4 x 35 			50
30	Mutter, Scheibe 	M10		8
31	Schlaghölzer 	70 x 114	300-400	

Sandra A 70 mm / 320 x 265 cm

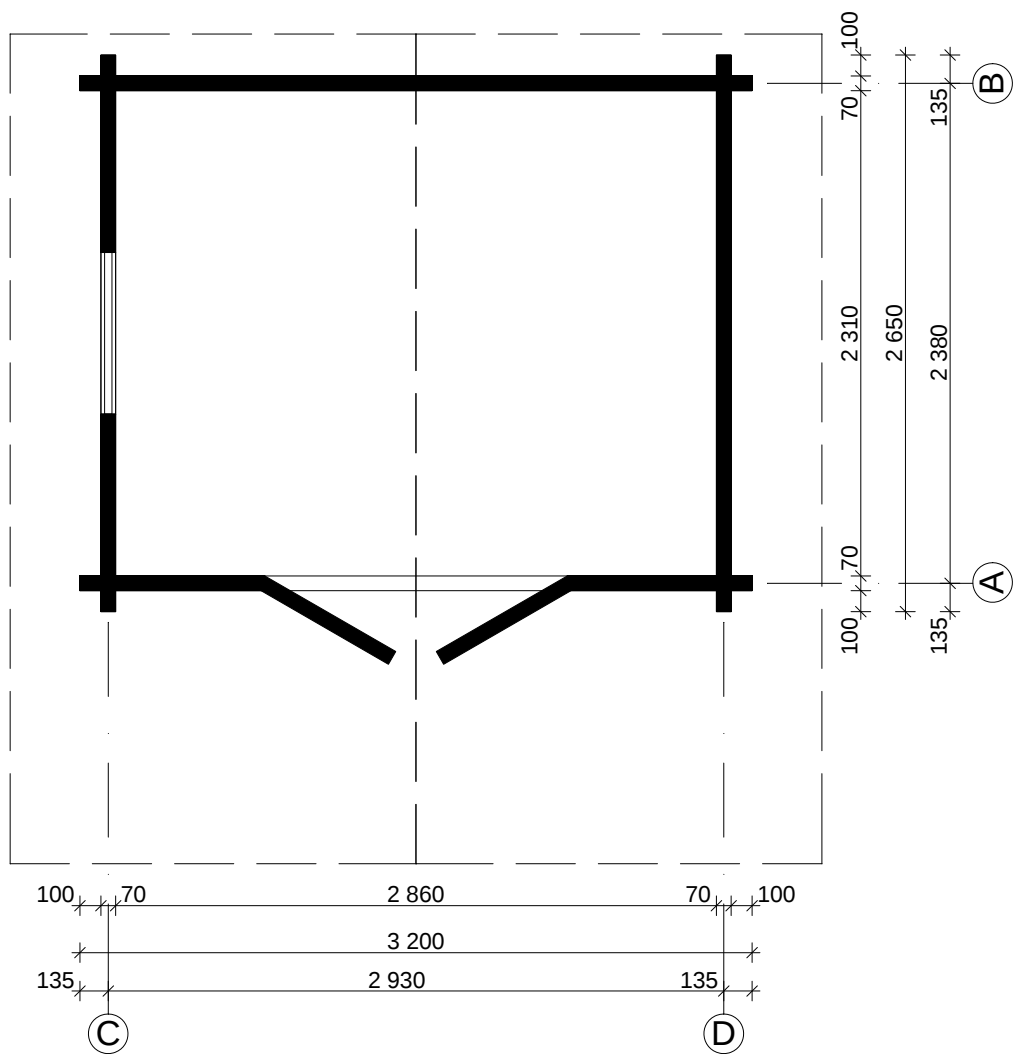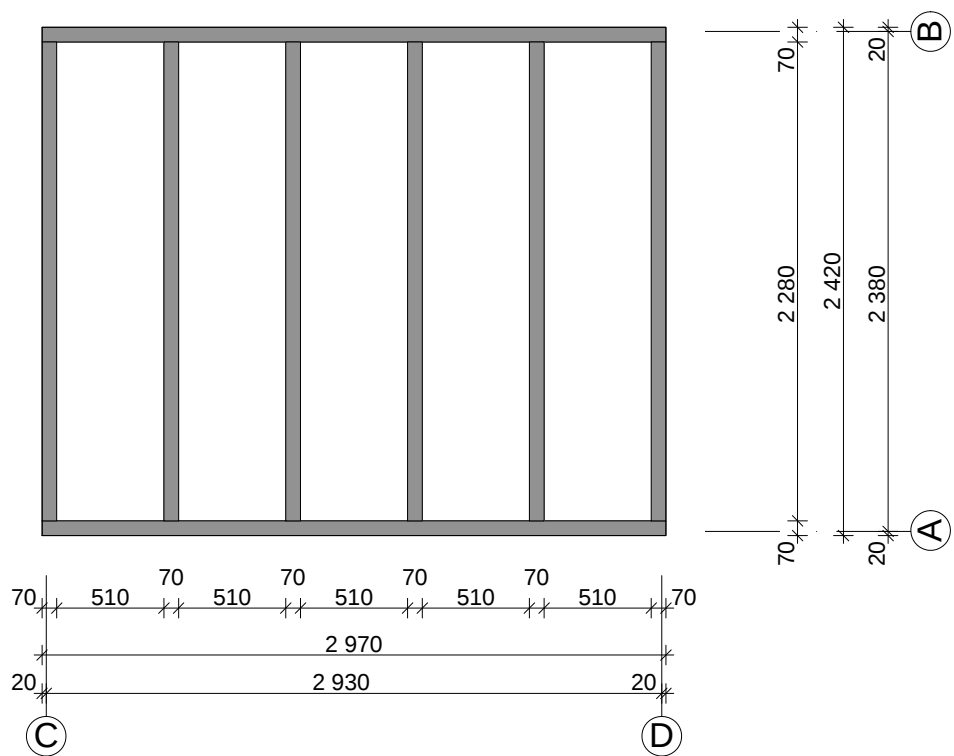




Wandplan Sandra A 70 mm

Wand A

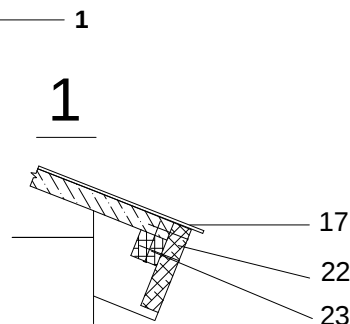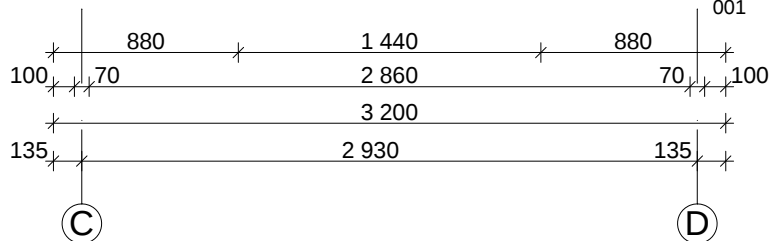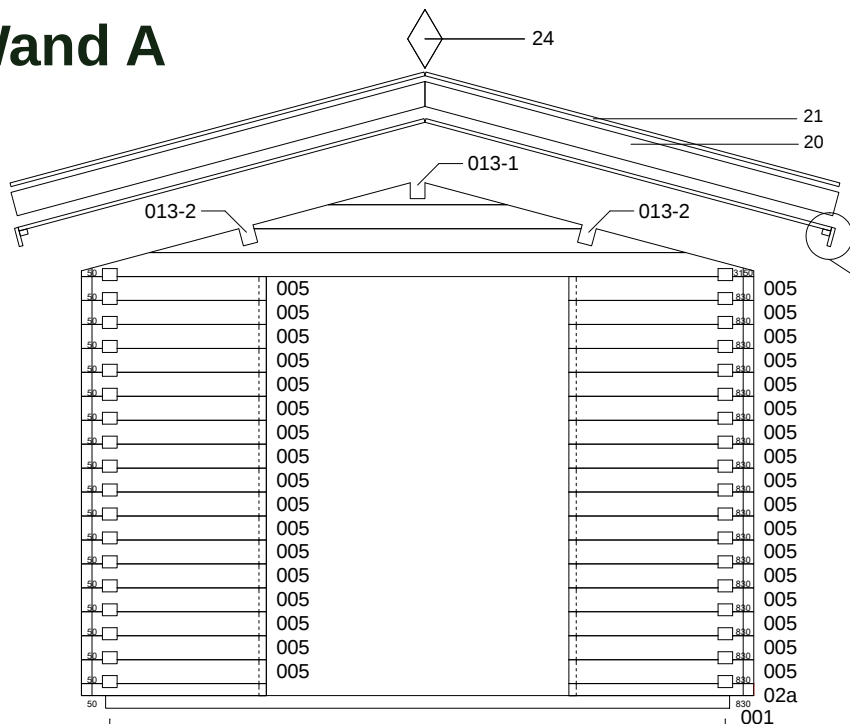



A-A

Wand B

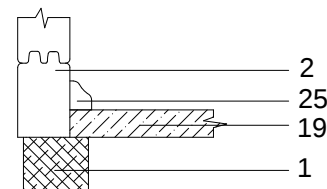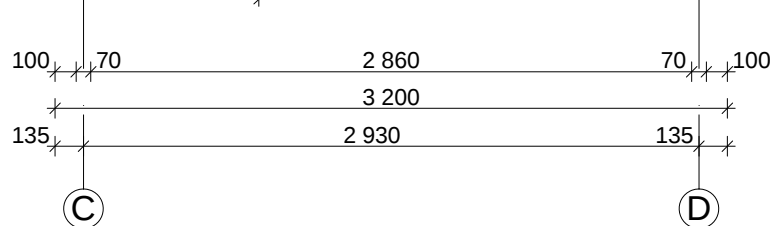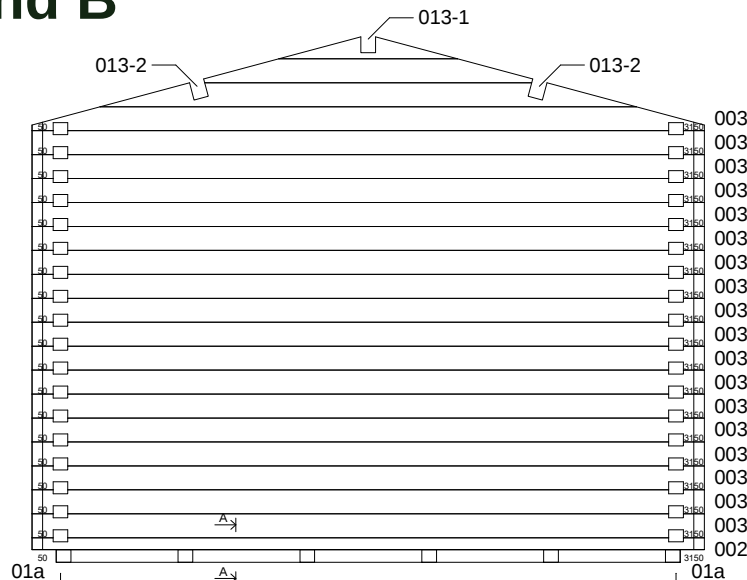


B-B

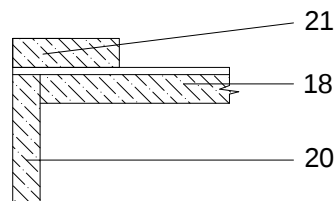


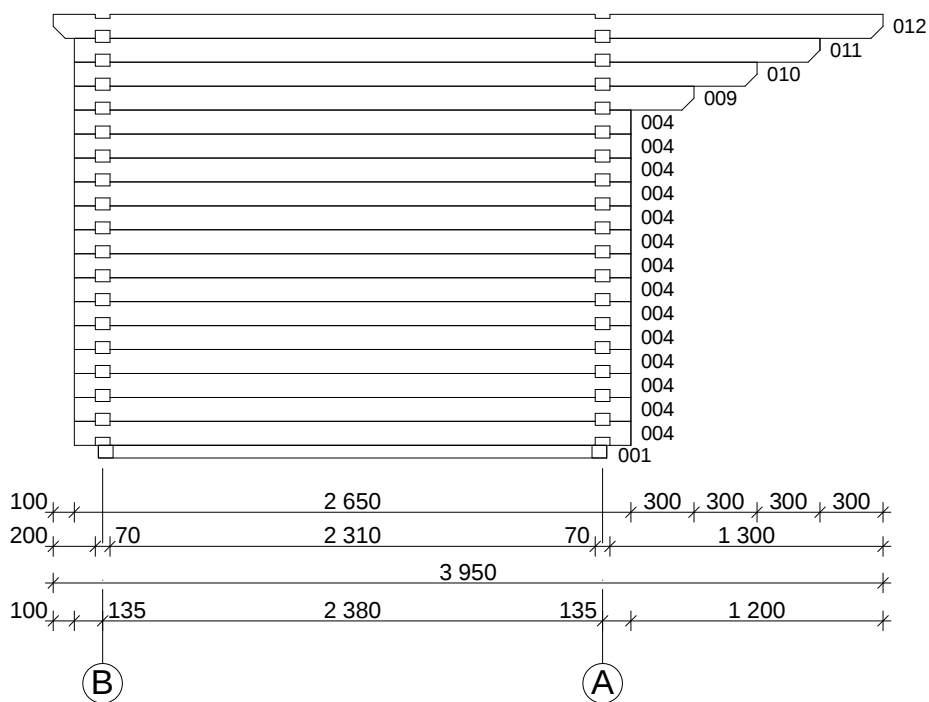

Double Door Frame 58/70mm


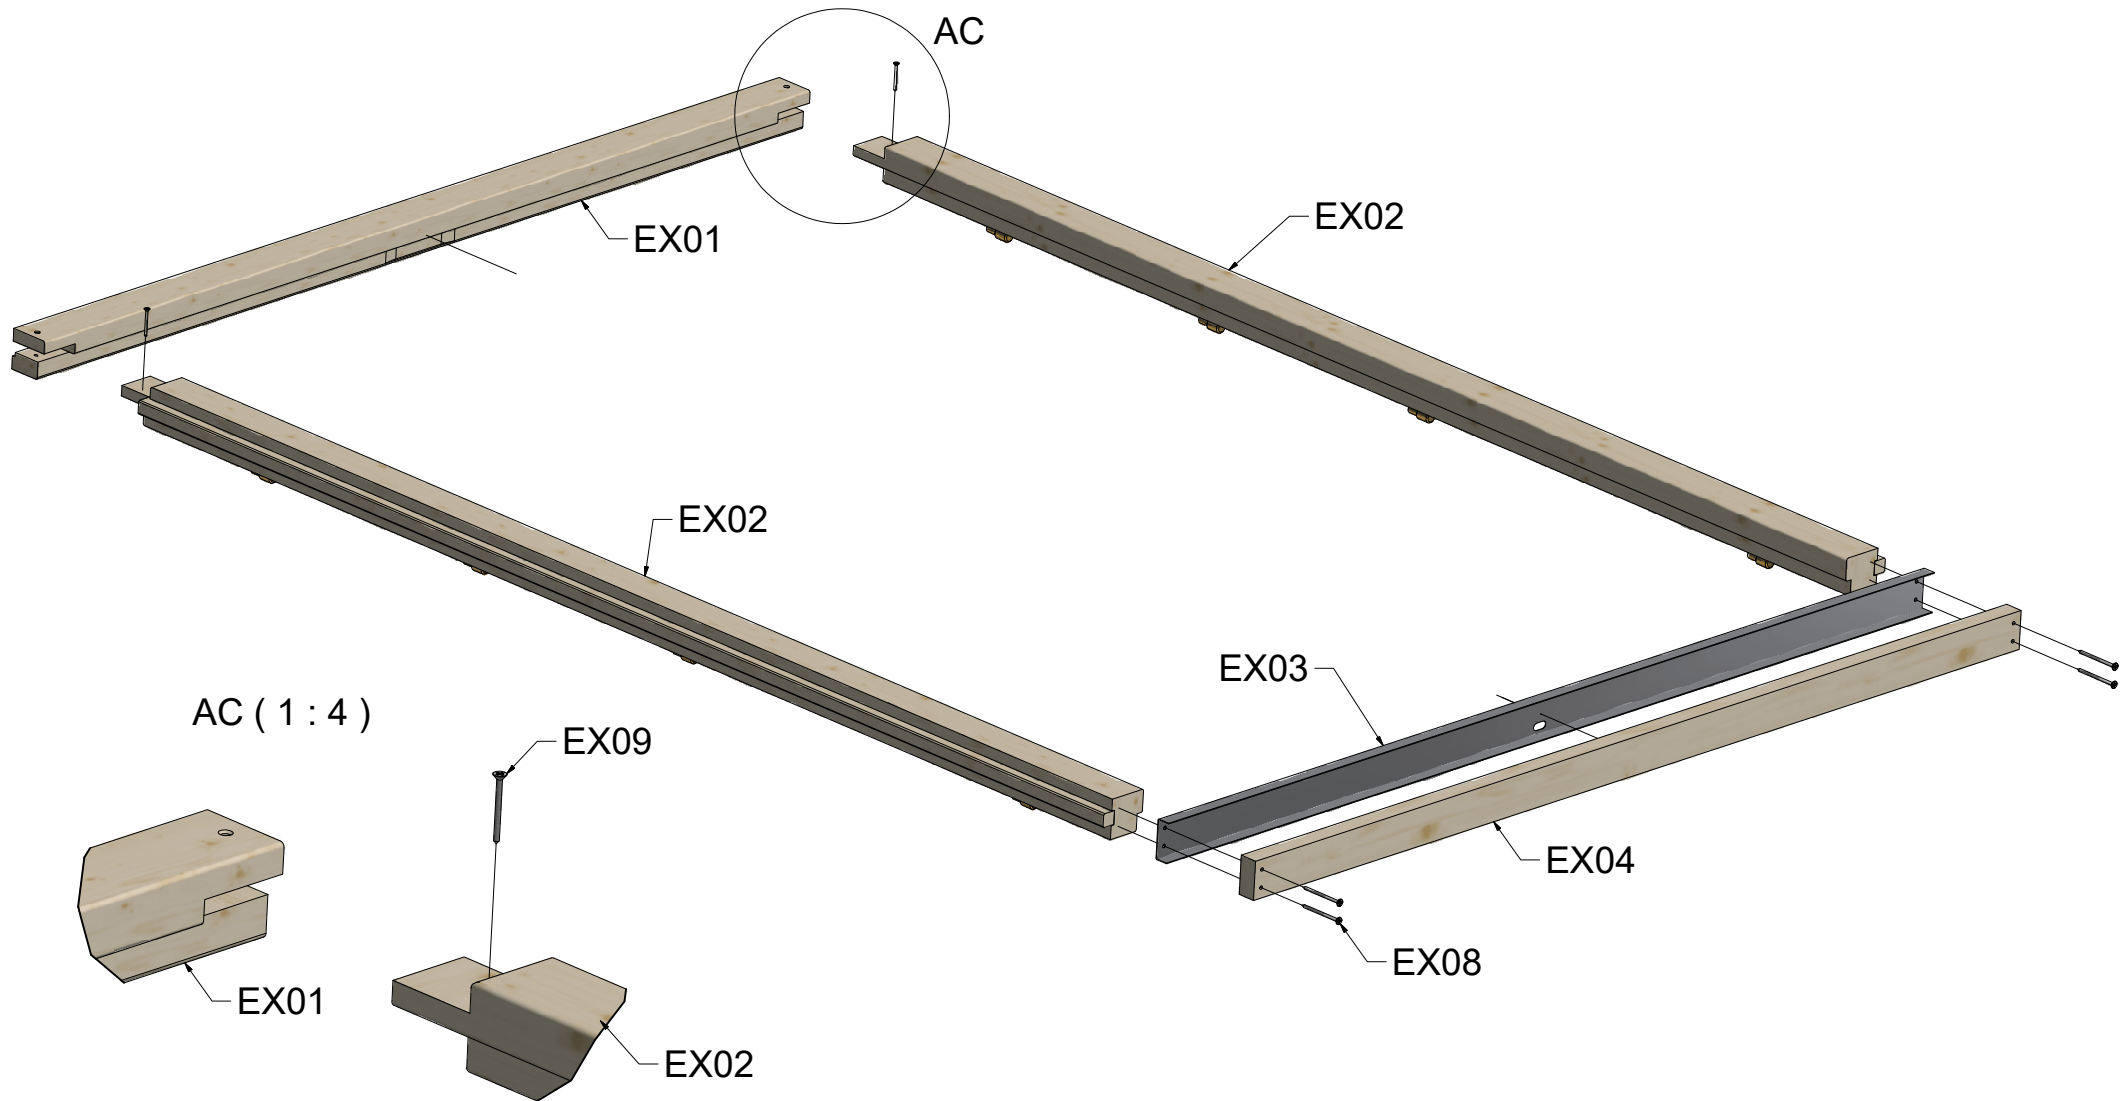


Double Door Frame 58/70mm

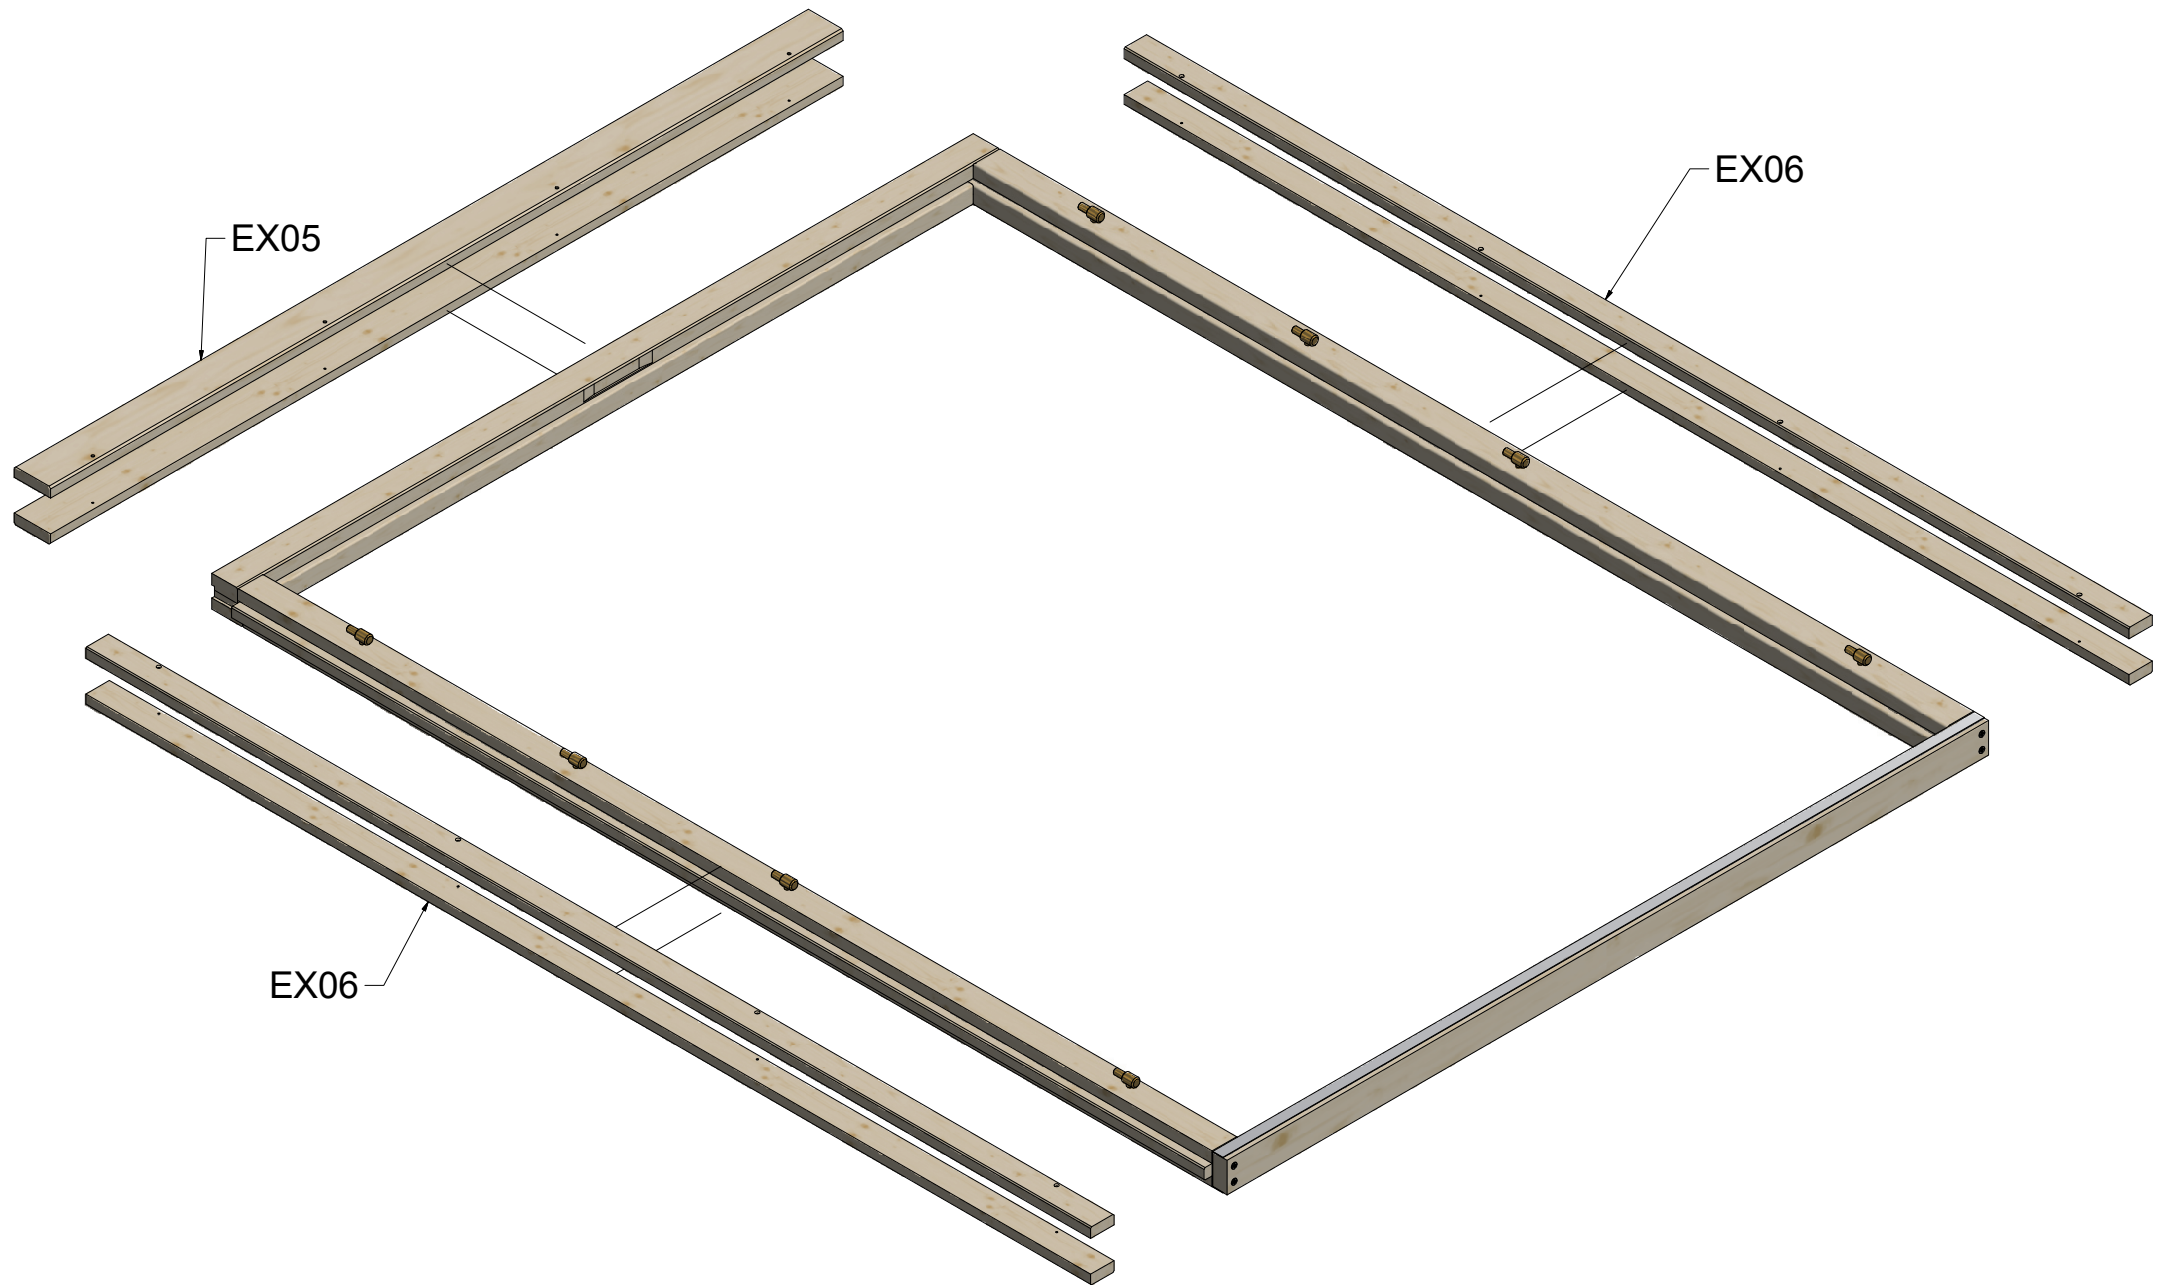


Double Door Frame 58/70mm


AA (1 : 2)

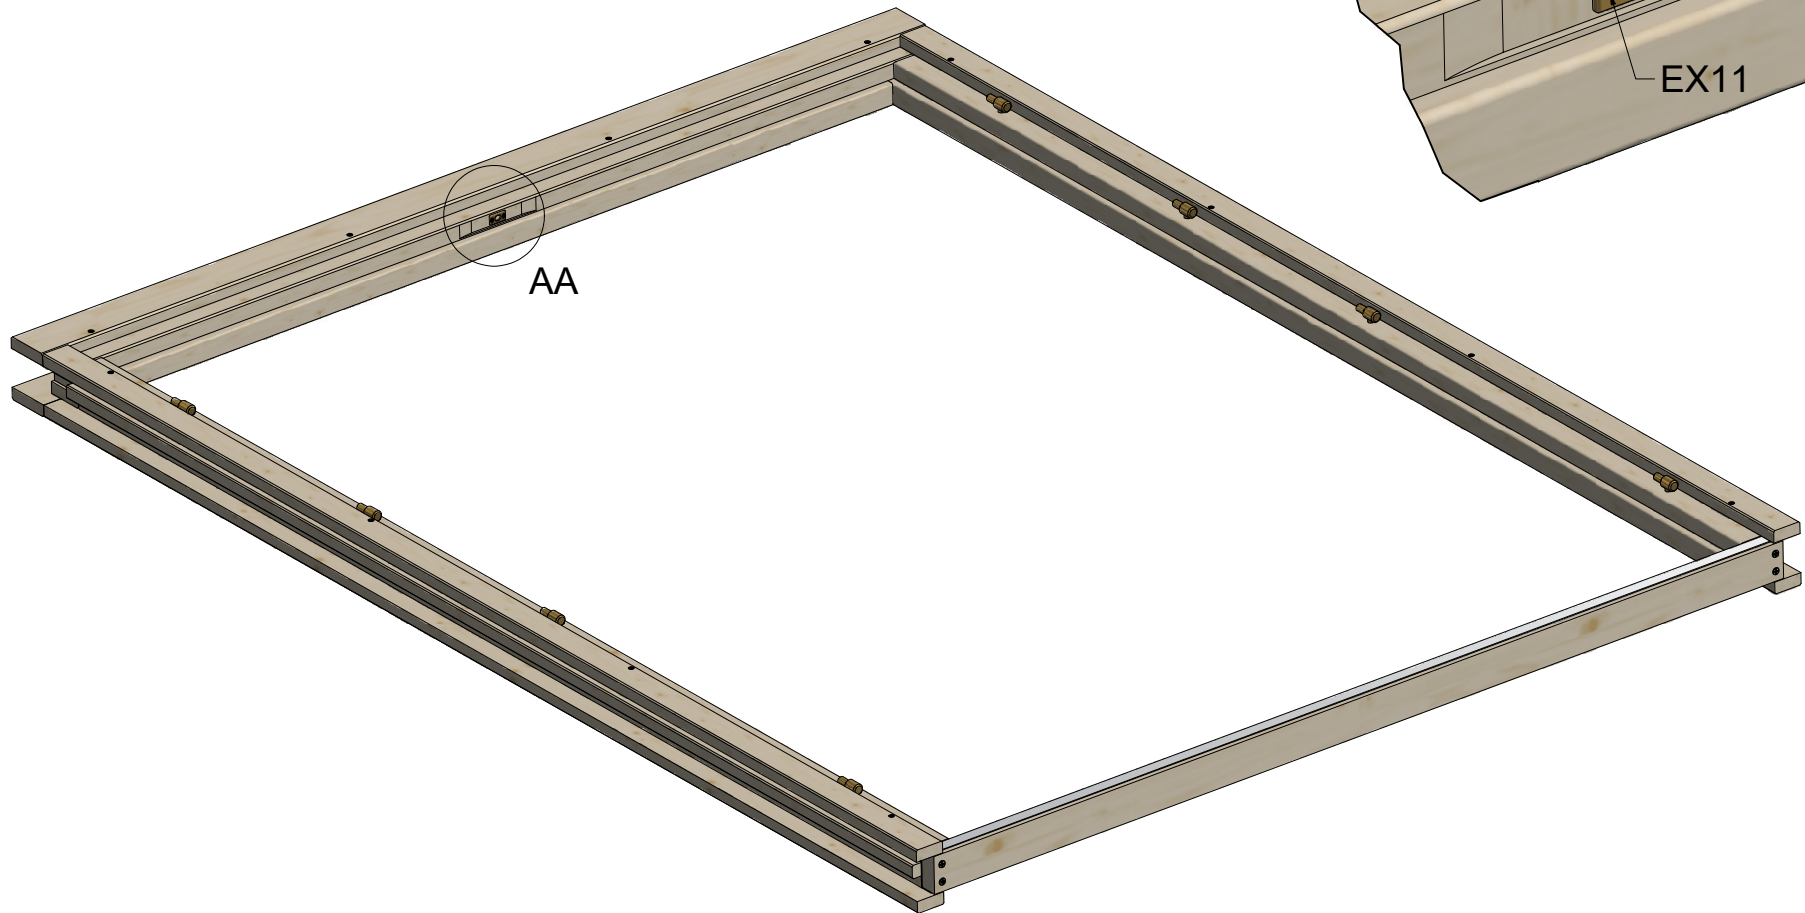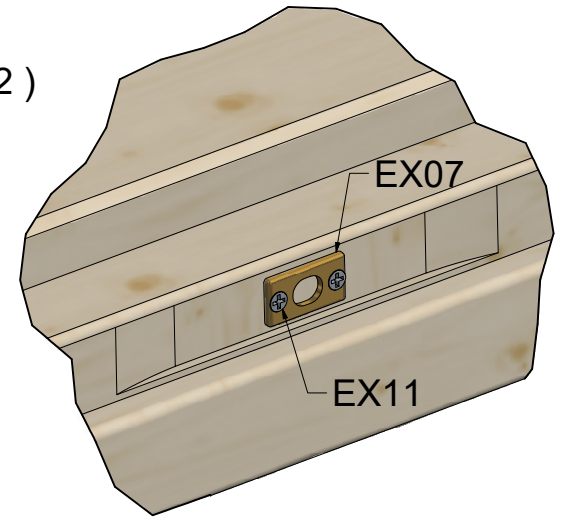

VIEW43 (1 : 20)

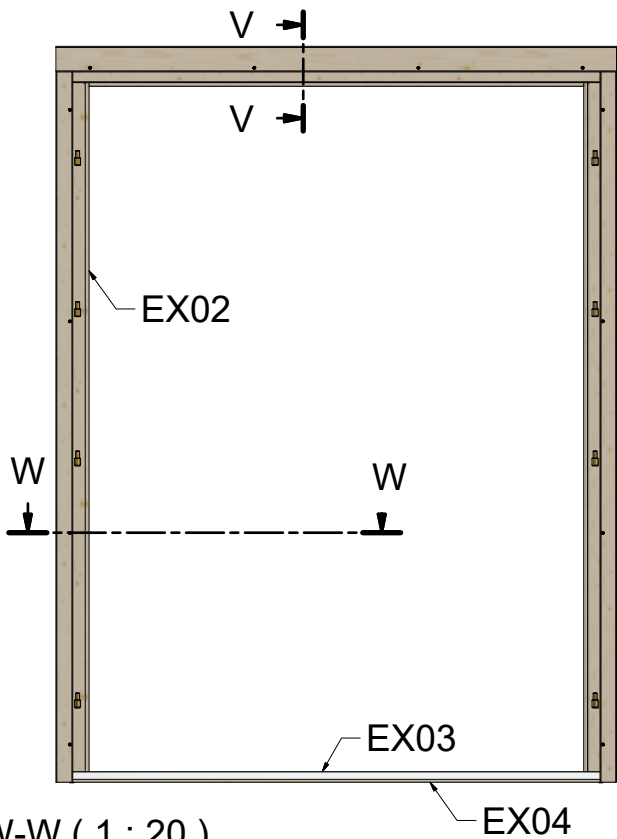


V-V (1 : 4)

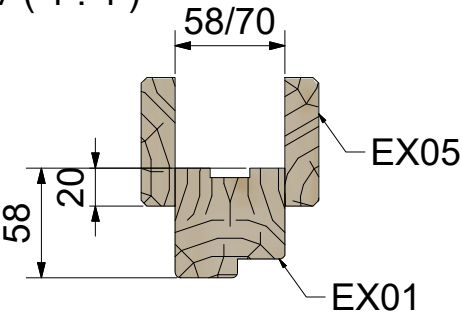



W-W (1 : 20)





Y (1 : 4)

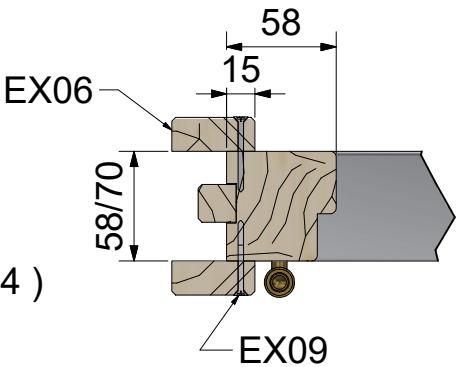


Specification Double Door Frame 58/70mm

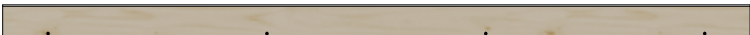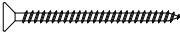
Nr	Description	Profile	Amount
EX01		 58 X 58/70	1
EX02		 58 X 58/70	1+1
EX03		 15 X 58/70	1
EX04		 28 X 58/70	1
EX05		 18 X 68	2
EX06		 18 X 44	4
EX07			1
EX08	Screws 5,0 x 70 		4
EX09	Screws 4,0 x 50 		2
EX10	Screws 4,0 x 40 		24
EX11	Screws 3,0 x 30 		2

A - A

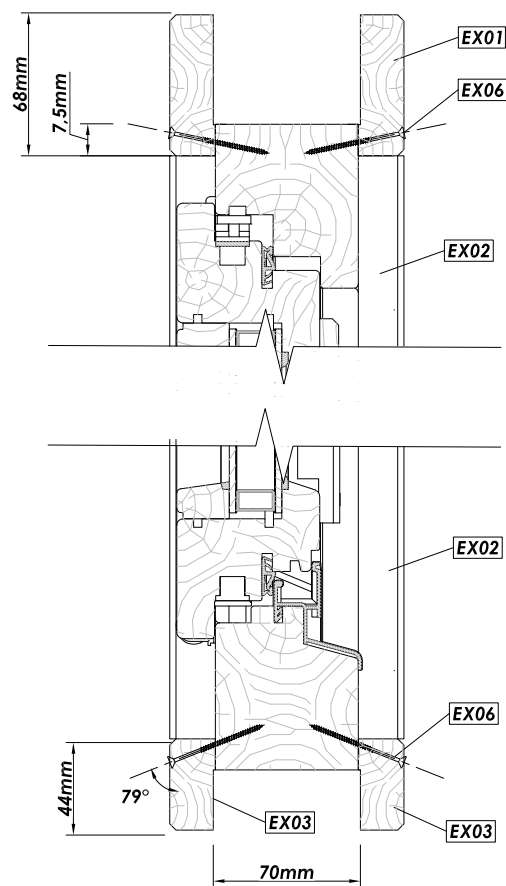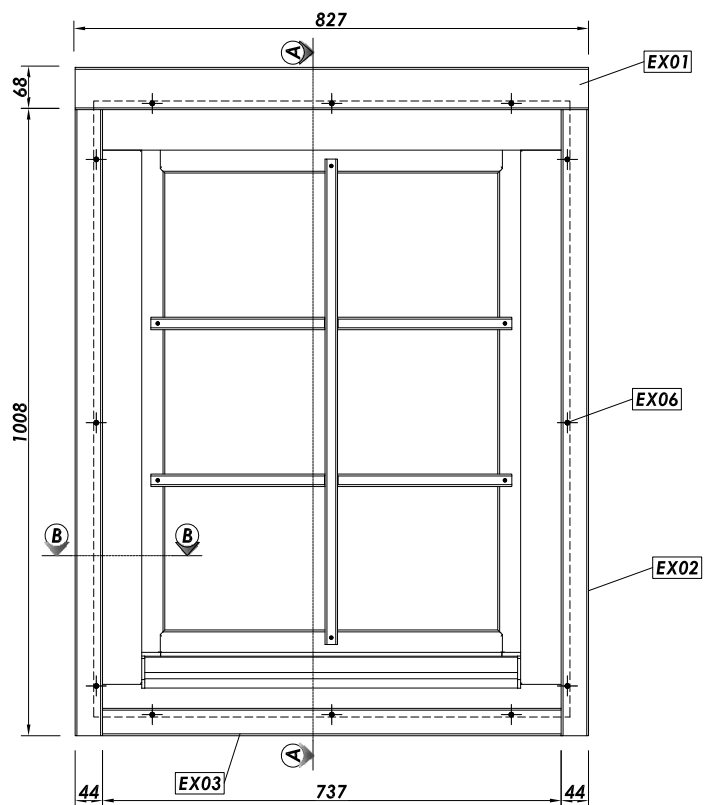

B - B

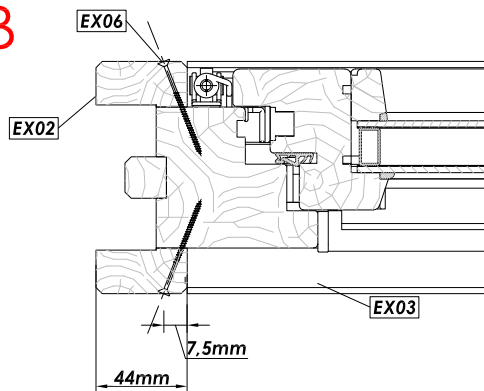

 Premium Window 70mm / 765 x 990				
Nr.	Description	Profile mm	Length mm	Quantity
EX01	Exterior- and interior trim	22x68	827	2
EX02	Exterior- and interior trim	22x44	1008	4
EX03			737	2
EX04			--	--
EX05			--	--
EX06	Screws 3,5 x 50			24+2