



1

Groundframe / First wall row

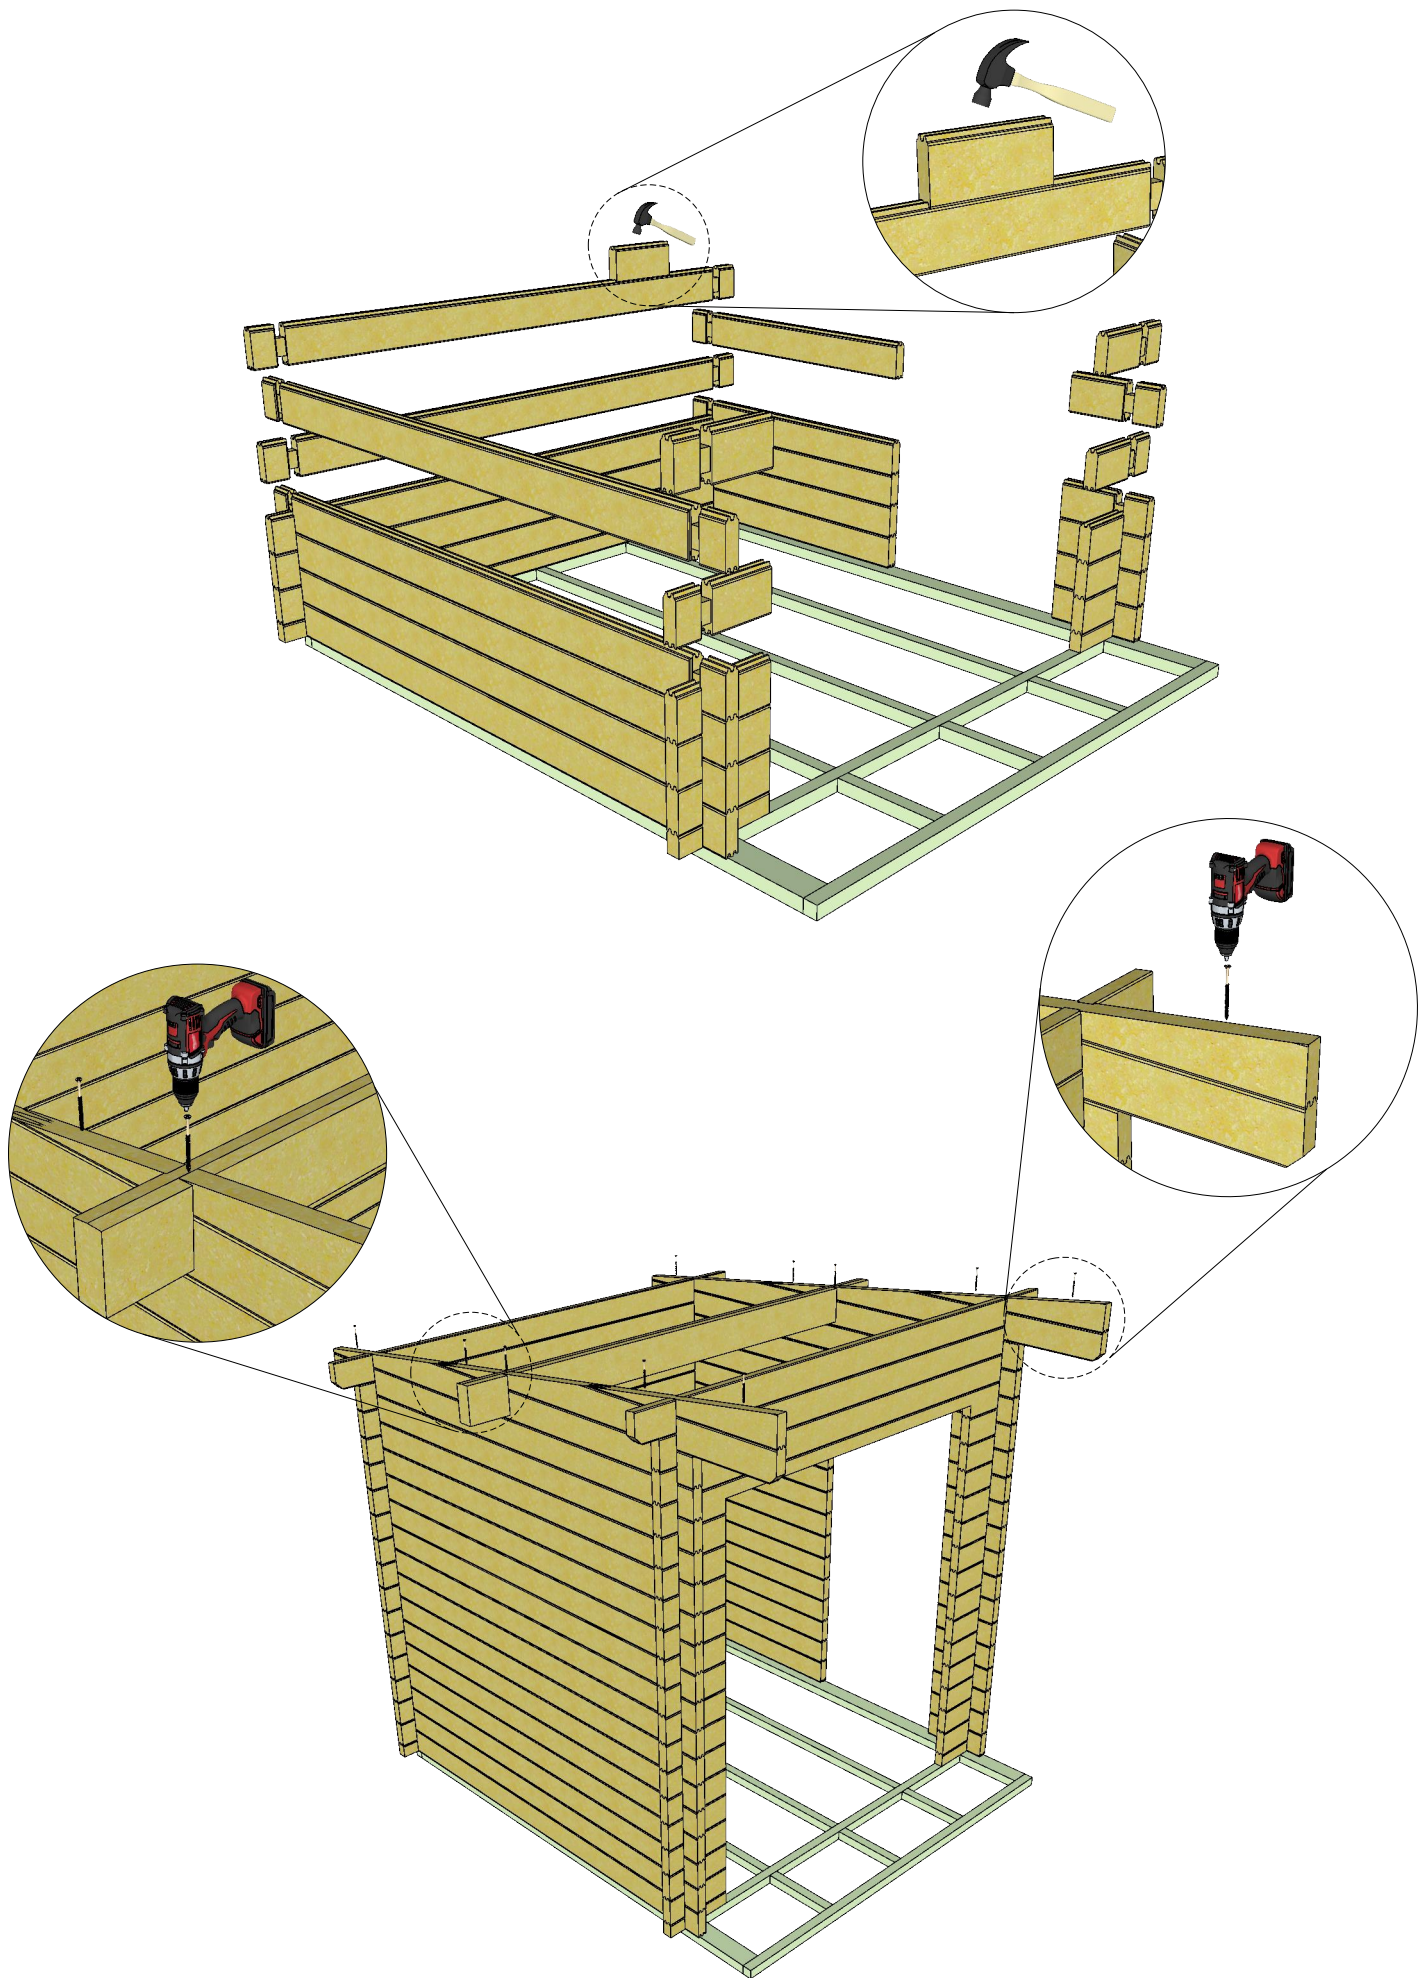


2

Installing walls / Purlins

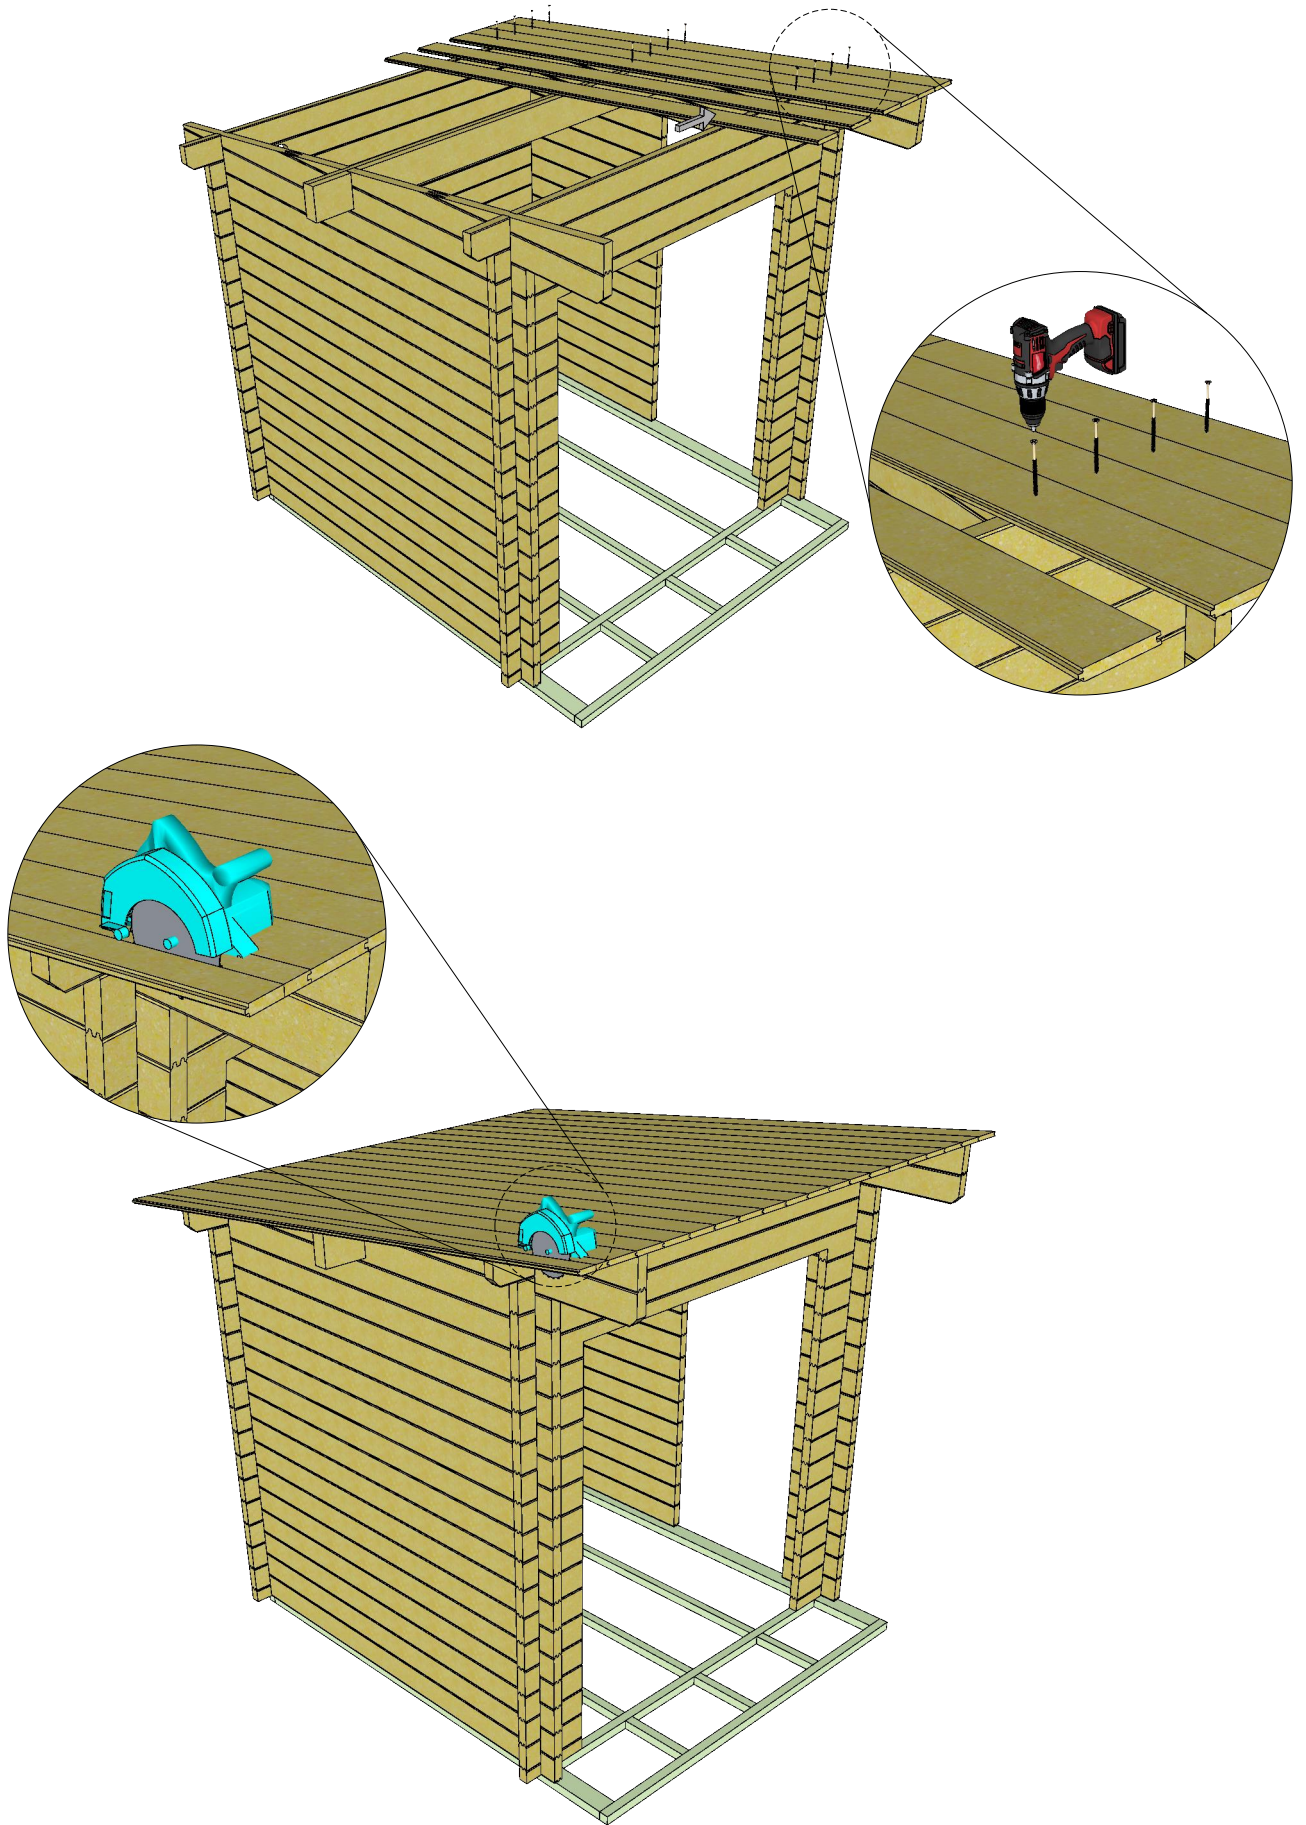





3

Roof boards

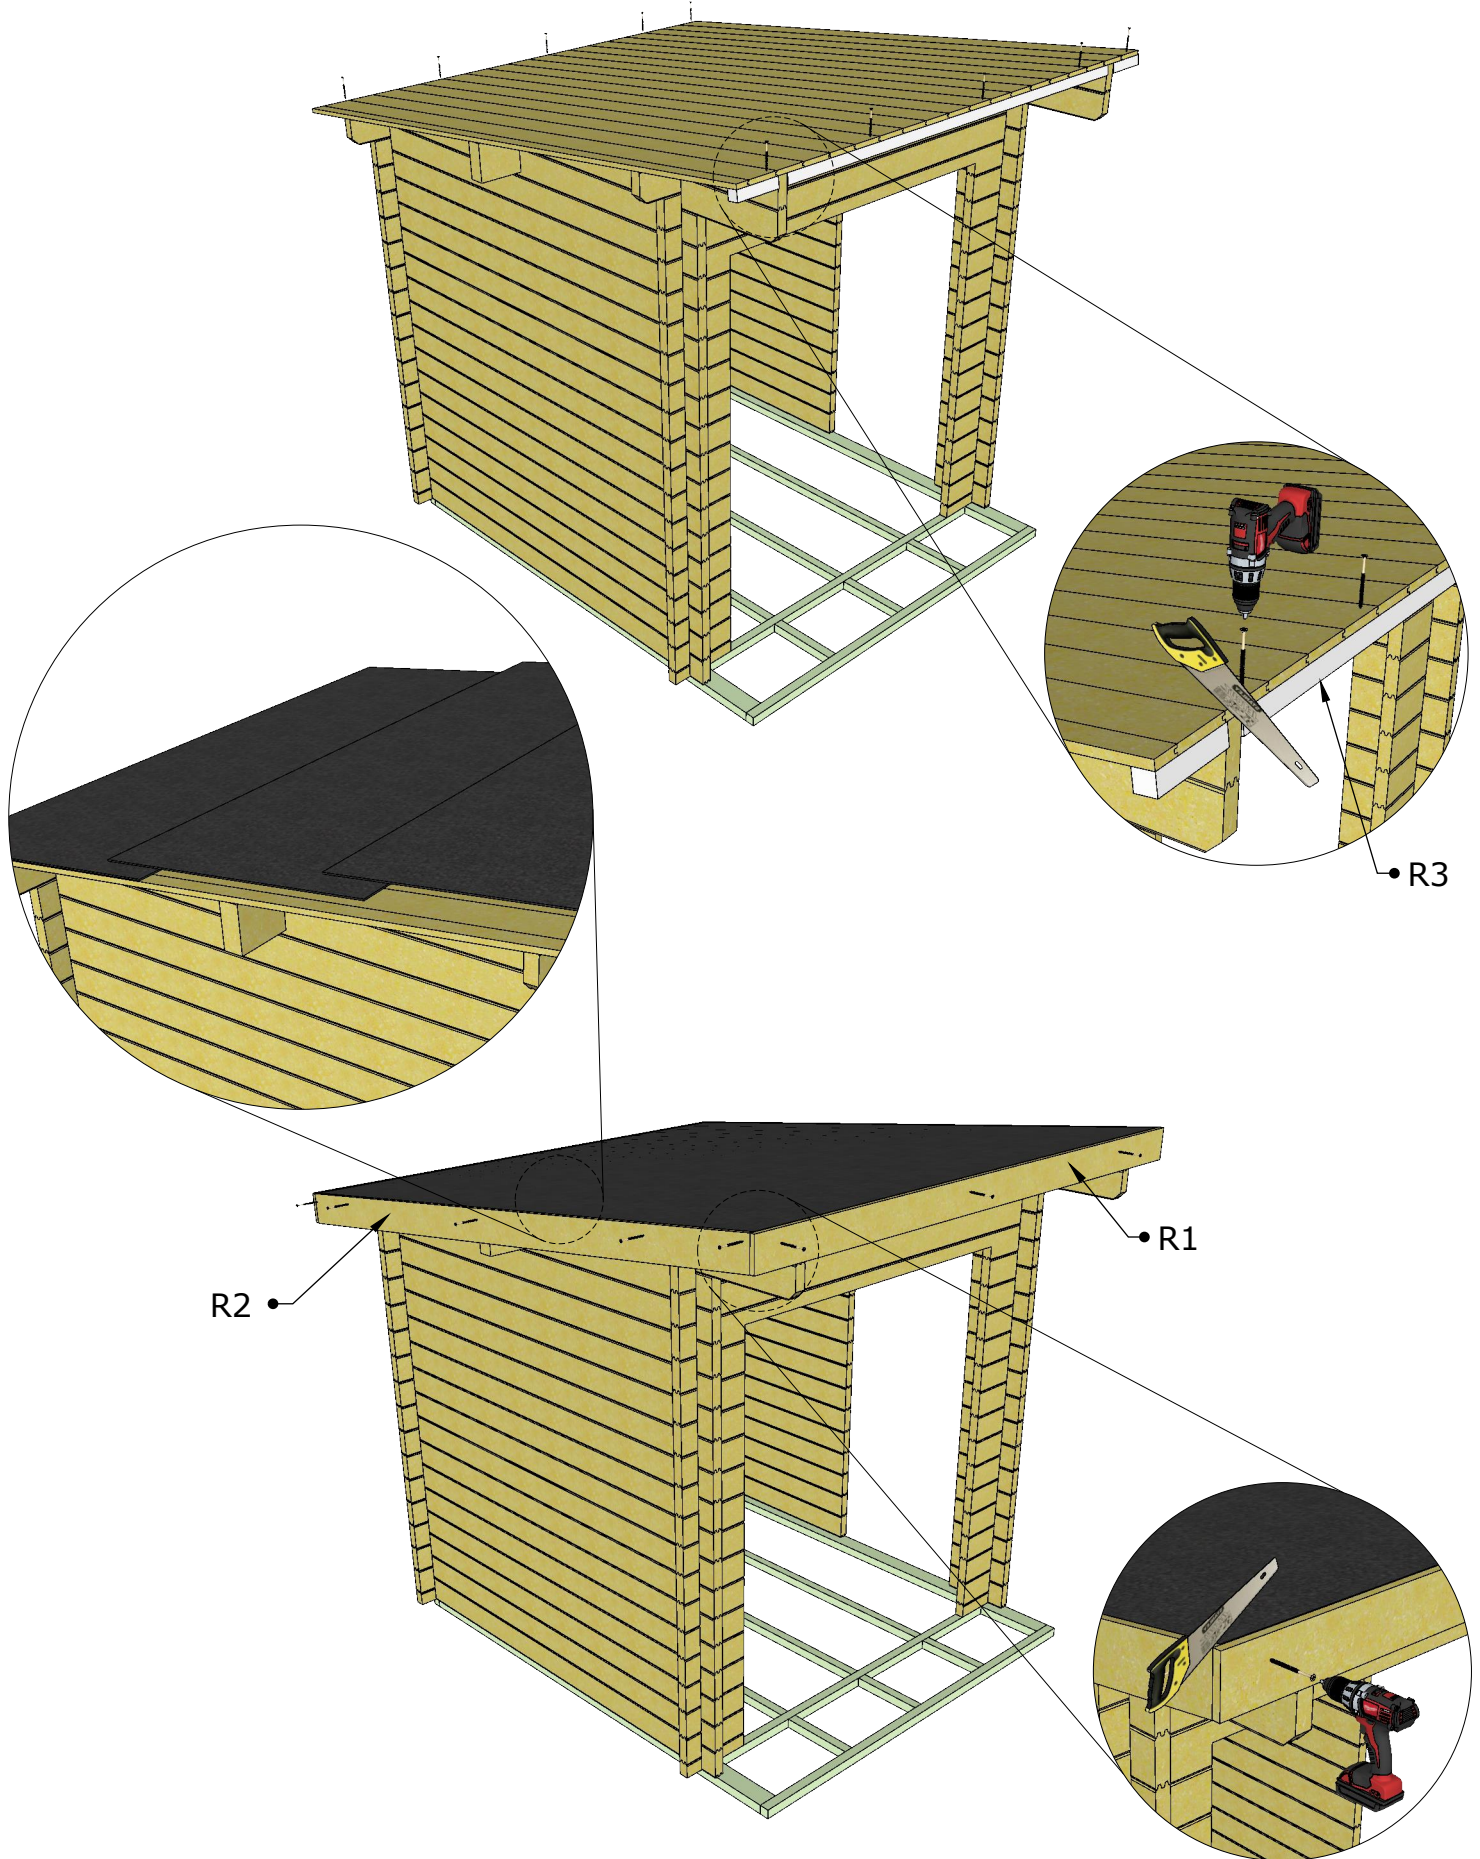







4

Roof cover / Covering strips

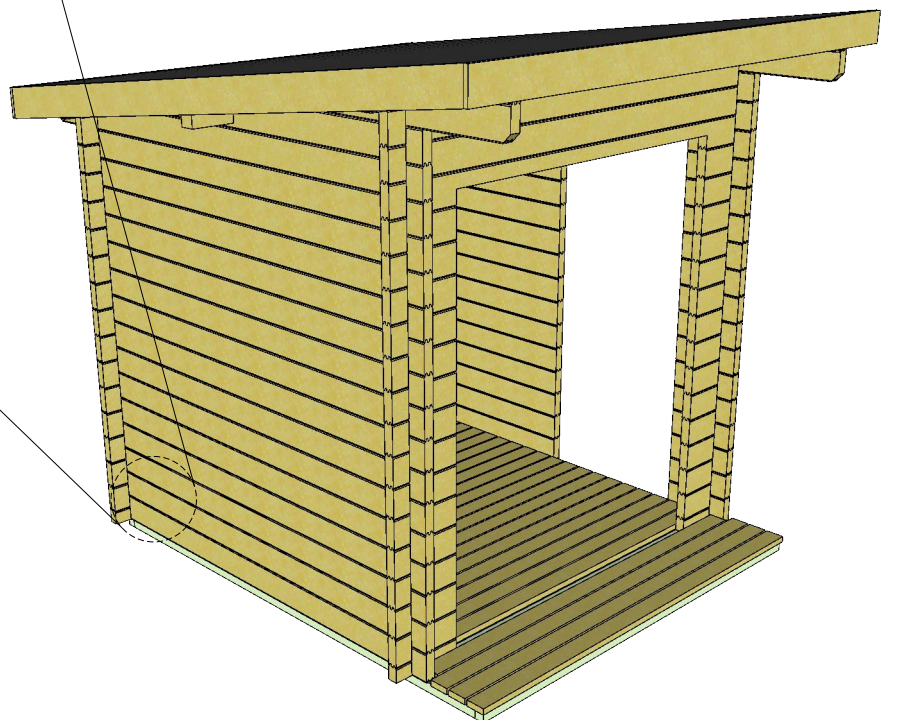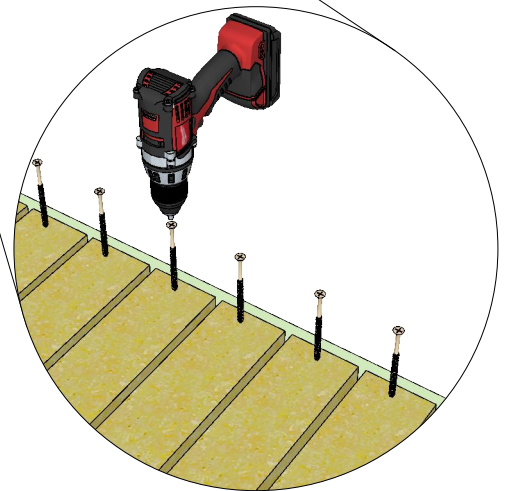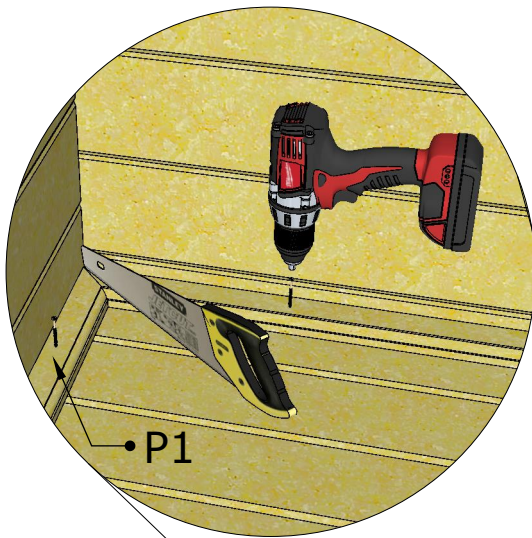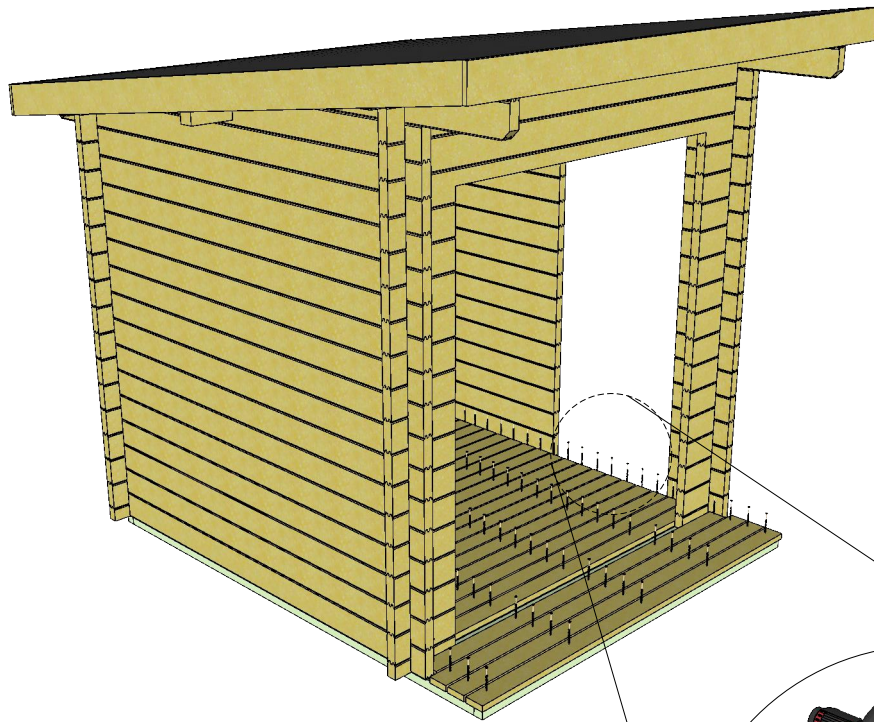

5

Floor / Terrace boards

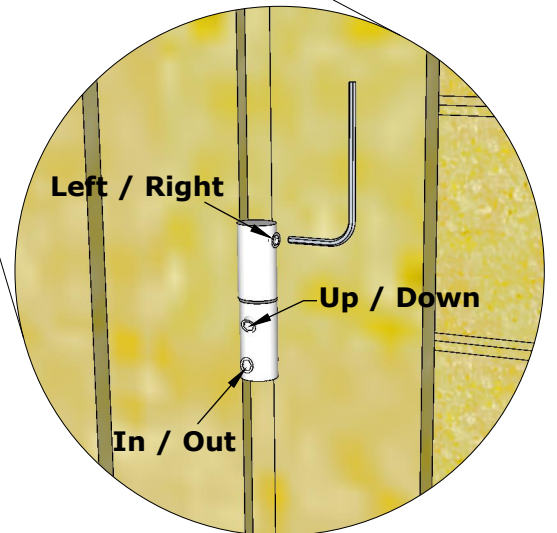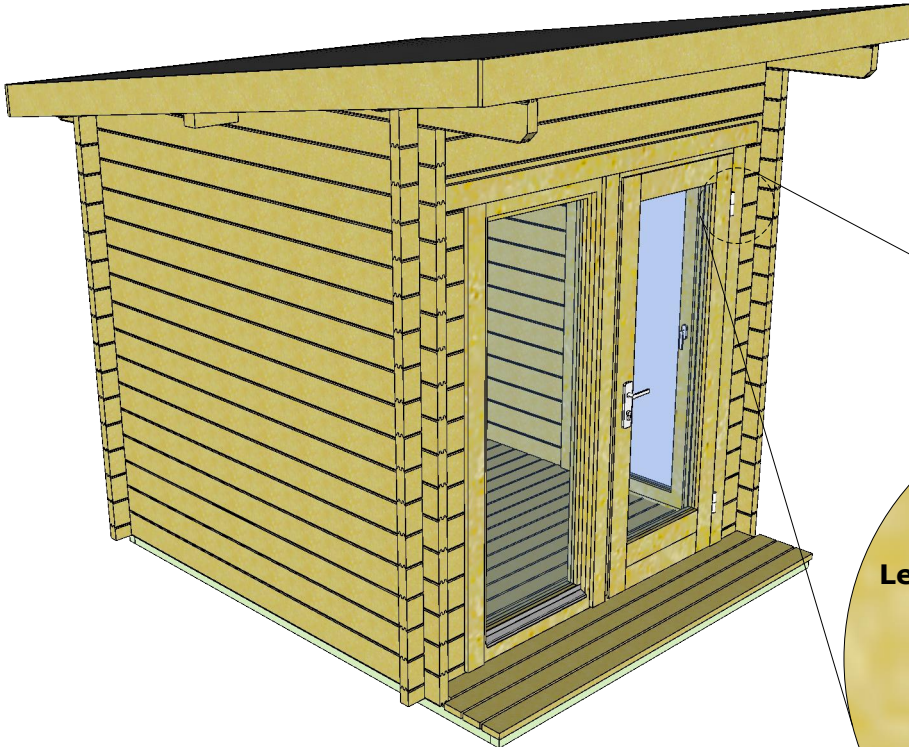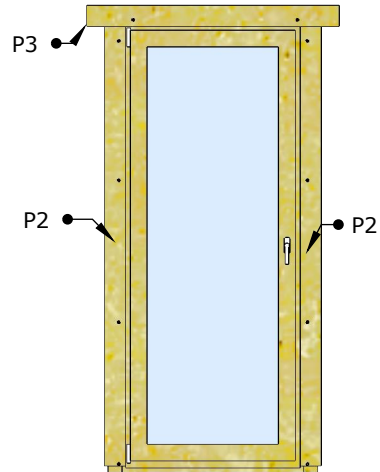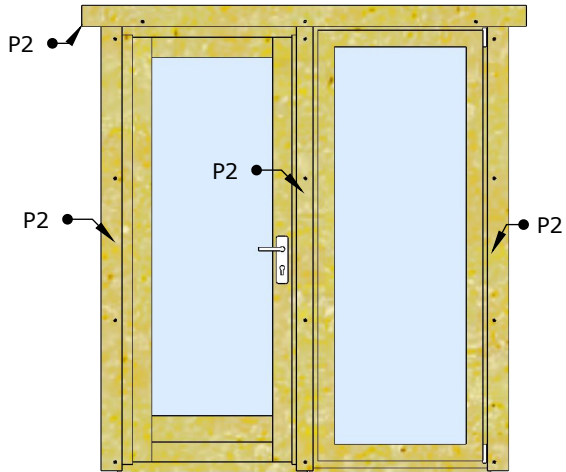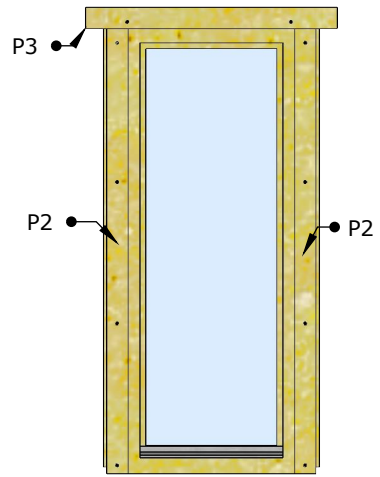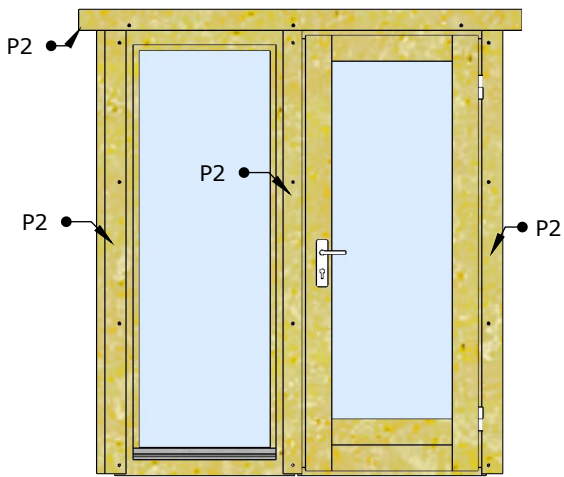

6

Door / Window