




Helsinki 70

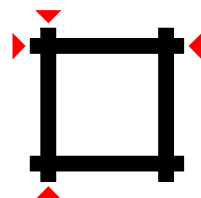



530 x 445 cm

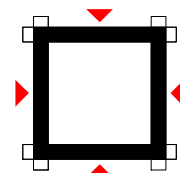

510 x 425 cm

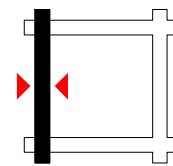








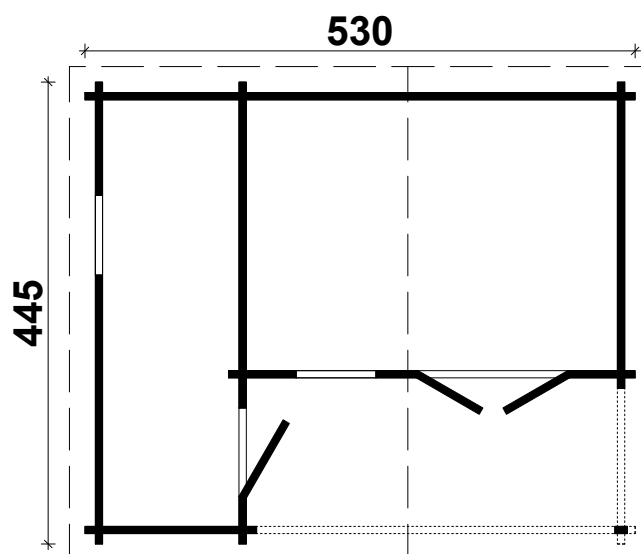
 







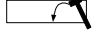
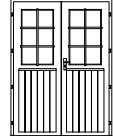
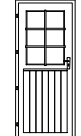
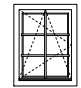


70 mm

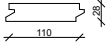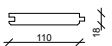 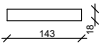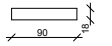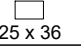
 


DE Alle angegebenen Maße sind ca.-Maße
EN All dimensions are approximate
NL Alle maten zijn circa maten
NO Alle vedlagte mål er ca
ES Todas las dimensiones son aproximadas
PT Todas as dimensões são aproximadas
PL Wszystkie wymiary są przybliżone
EE Kõik mõõdud on ligilähedased
IT Tutte le misure indicate sono circa
DK Alle angivne mål er ca.-mål
SE Samtliga mått är ungefärliga
FR Toutes les dimensions fournies sont approximatives



Helsinki 70 mm / 530 x 445 cm - Specification / Teiliste

Nr.		 mm	 mm	 x
EX01	Foundation beam / Fundament	70 x 60	5070	1
EX02			3646	1
EX03			1424	1
EX04			4080	4
EX05			2580	8
EX06	Floor board / Fußbodenbretter		1310	38
EX07			3574	24+1
EX08	Roof board / Dachbretter		2410	44
EX09			3360	44+1
EX10	Fascia board / Giebelblende 		2460	2
EX11			3410	2
EX12	Gable edge board / Giebelabschlussbrett		2460	2
EX13			3410	2
EX14			Eave edging / Traufenbrett	4750
EX15	Eave edging slat / Traufenleiste	 25 x 36	4750	2
EX16	Post / Pfoste 	70 x 120	1980	1
EX17	Adjustable postfoot / Stütze 			1
EX18	Diamond / Raute 			2
EX19	Baseboard / Fußleisten		ca. 23,3 m	
EX20	Threaded Rod	∅ 10	1980	2
EX21			2200	2
EX22			170	1
EX23	Nut, washer / Mutter, Scheibe 	M10		10
EX25	Roofing felt / Dachpappe 			--
EX27	Screws / Schrauben 4,0x40 / 4,0x50 / 5,0x70 / 6,0x140 		100 / 850 / 100 / 70	
EX28	Nails / Nägel 		100	
EX31	Hitblock / Schlaghölzer 	70 x 114	300-400	3
EX32	Double door / Doppeltür 1425 x 1955 mm ISO / 70 mm - R 			1
EX33	Door / Einzeltür 840 x 1955 mm ISO / 70 mm - L 			1
EX34	Window / Einzelfenster 765 x 990 mm ISO / 70 mm - R 			2



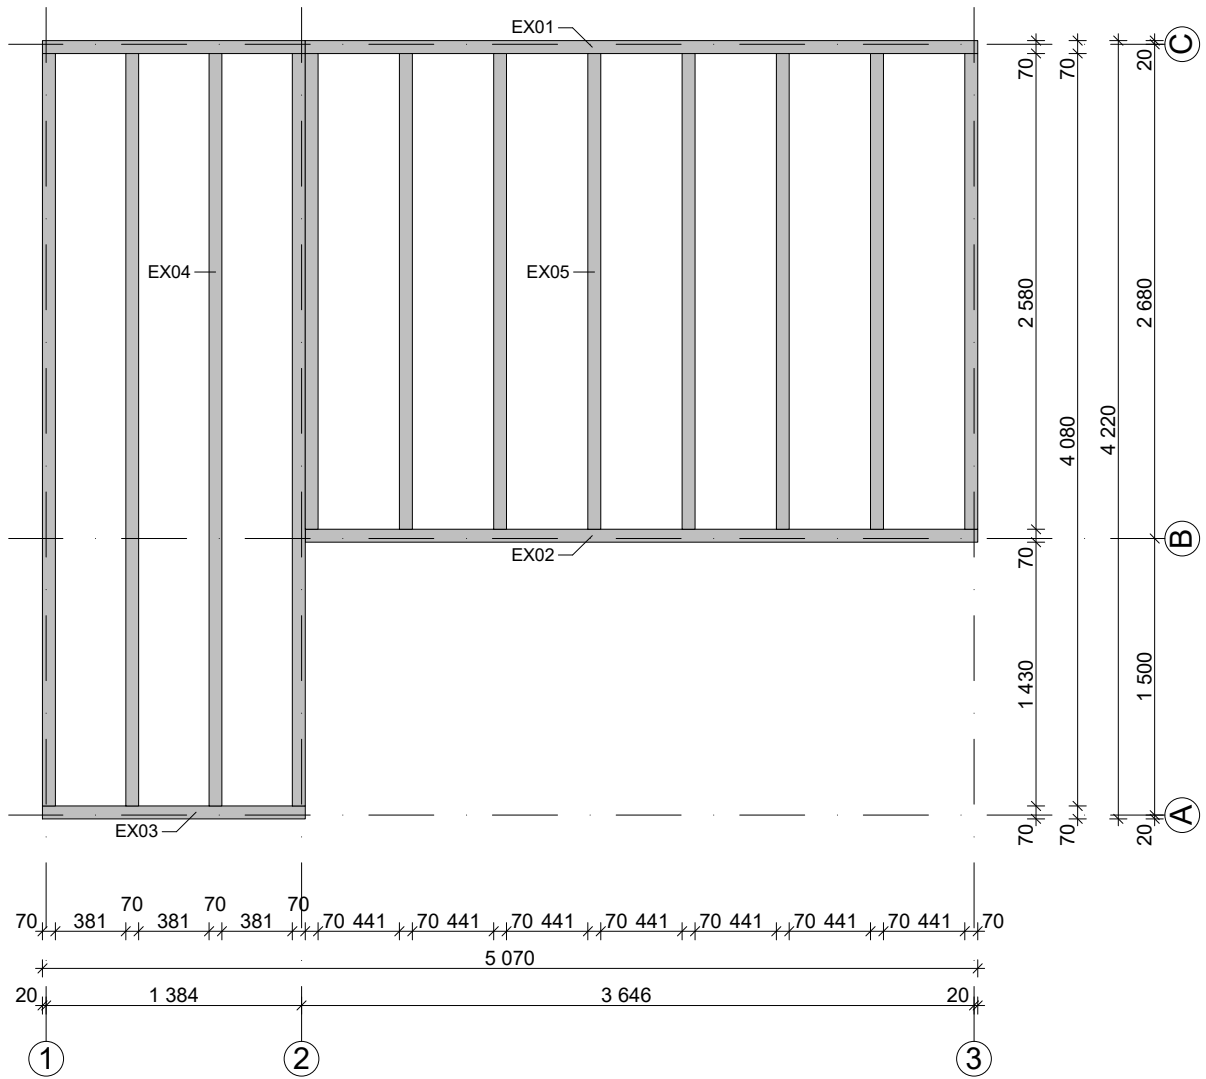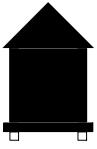


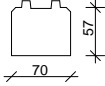

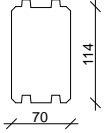
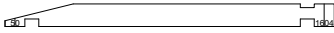
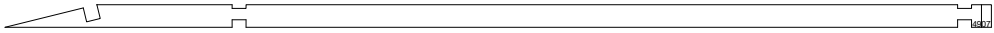
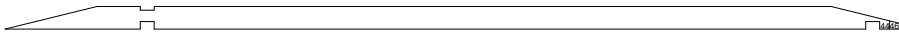
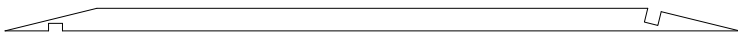
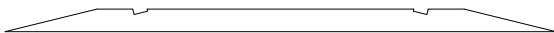

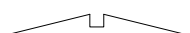
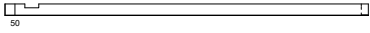
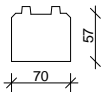
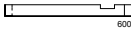
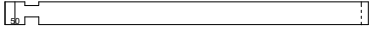
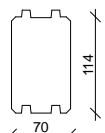
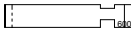

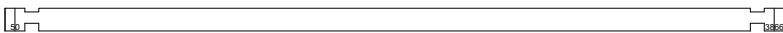
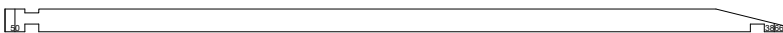
Helsinki 70 mm / 530 x 445 cm Foundation / Fundament

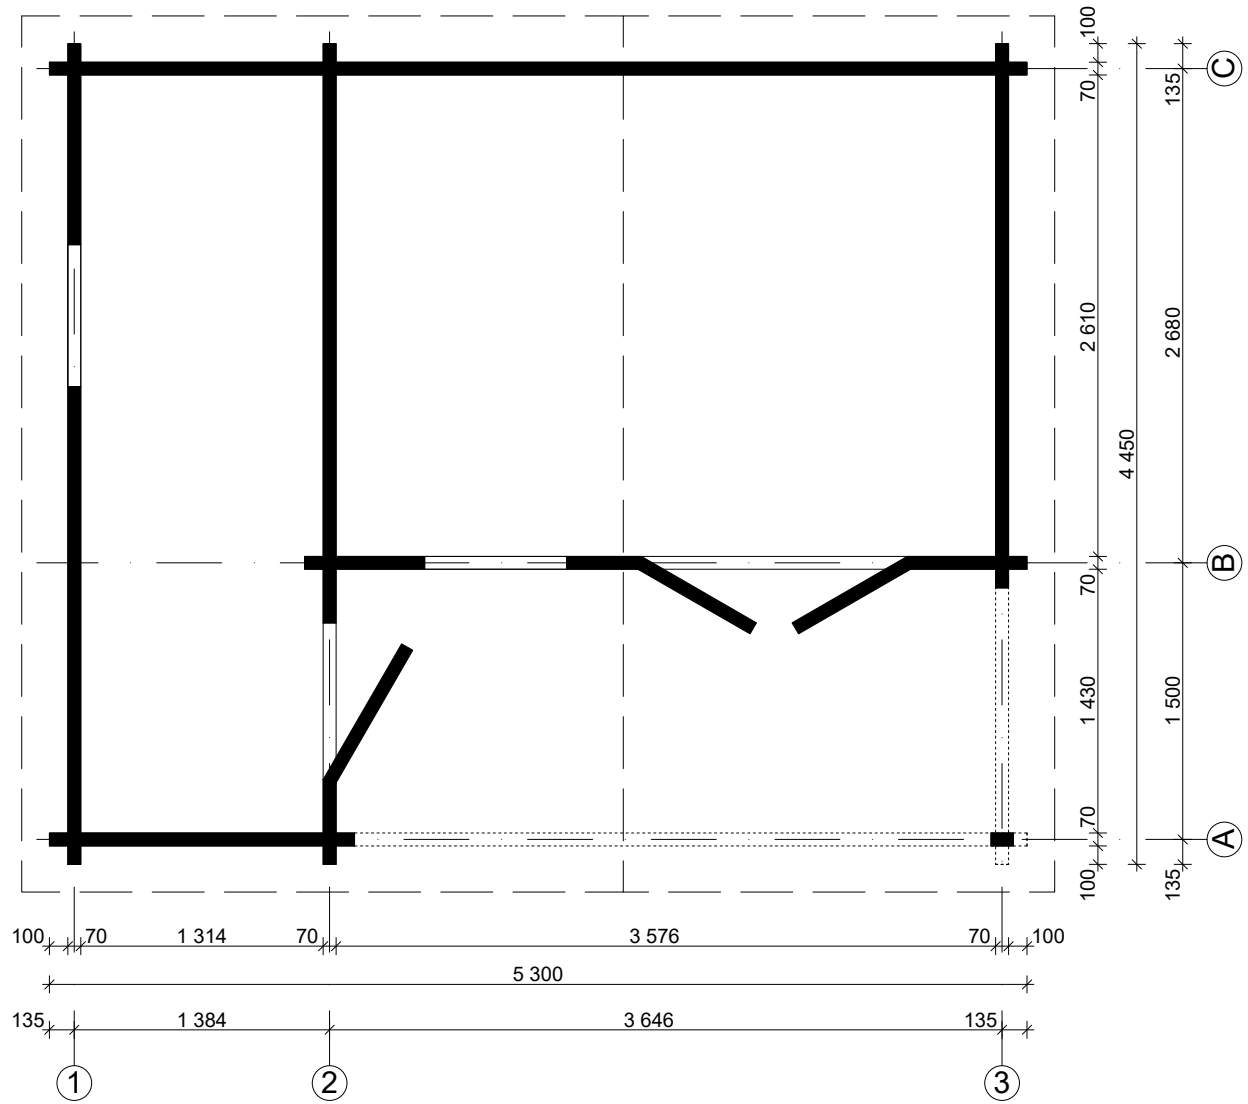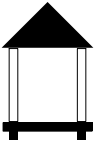






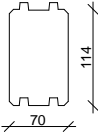






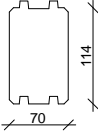
 





 
Helsinki 70 mm / 530 x 445 cm Ground plan / Wandplan

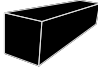

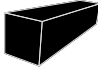

  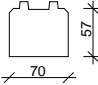




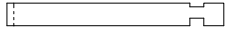
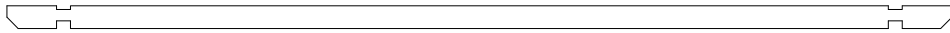
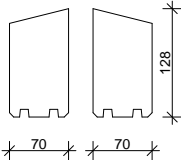

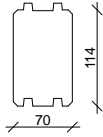
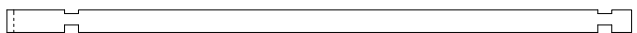
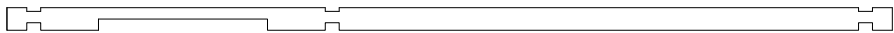
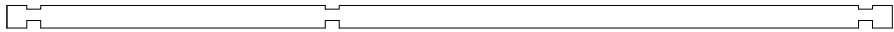

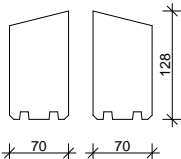
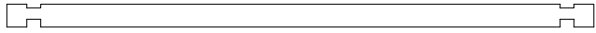
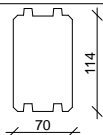

Helsinki 70 mm / 530 x 445 cm - A; B

Nr.		 mm	 mm	 x
A01			1654	1
A02			1654	16
A03			1654	1
A04			4957	1
A05			4496	1
A06			3691	1
A07			2769	1
A08			1846	1
A09			923	1
B01			1826	1
B02			650	1
B03			1826	8
B04			650	26
B05			406	9
B06			3916	1
B07			3916	1






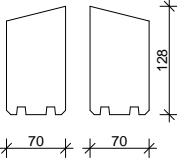
 
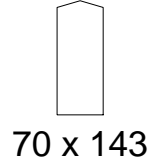

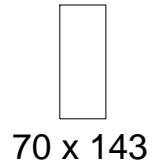

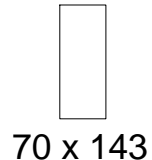
Helsinki 70 mm / 530 x 445 cm - B; C

Nr.		 mm	 mm	 x
B08			3573	1
B09			2769	1
B10			1846	1
B11			923	1
C01			5300	1
C02			5300	16
C03			5300	1
C04			4957	1
C05			4496	1
C06			3691	1
C07			2769	1
C08			1846	1
C09			923	1


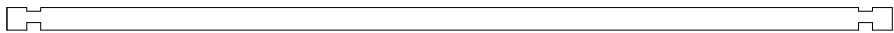
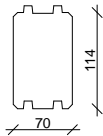
Helsinki 70 mm / 530 x 445 cm - 1; 2

Nr.		 mm	 mm	 x
101			4450	7
102			2590	9
103			1090	9
104			4750	1(1+0)
201			460	17
202			3140	17
203			4450	1
204			4450	1
205			4750	1(1+0)
301			2950	17
302			4450	1

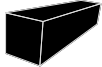
Helsinki 70 mm / 530 x 445 cm - 3; LT

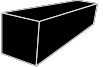Nr.		 mm	 mm	 x
303			4750	1(0+1)
LT01			4750	1
LT02			4750	3
LT03			4750	1


Helsinki 70 mm / 530 x 445 cm - B

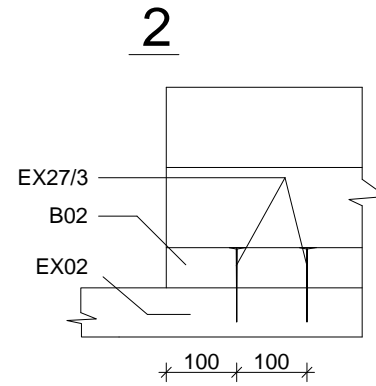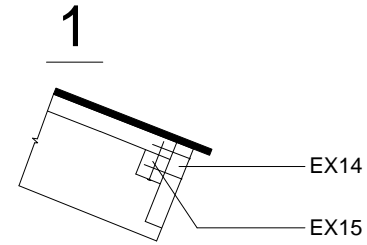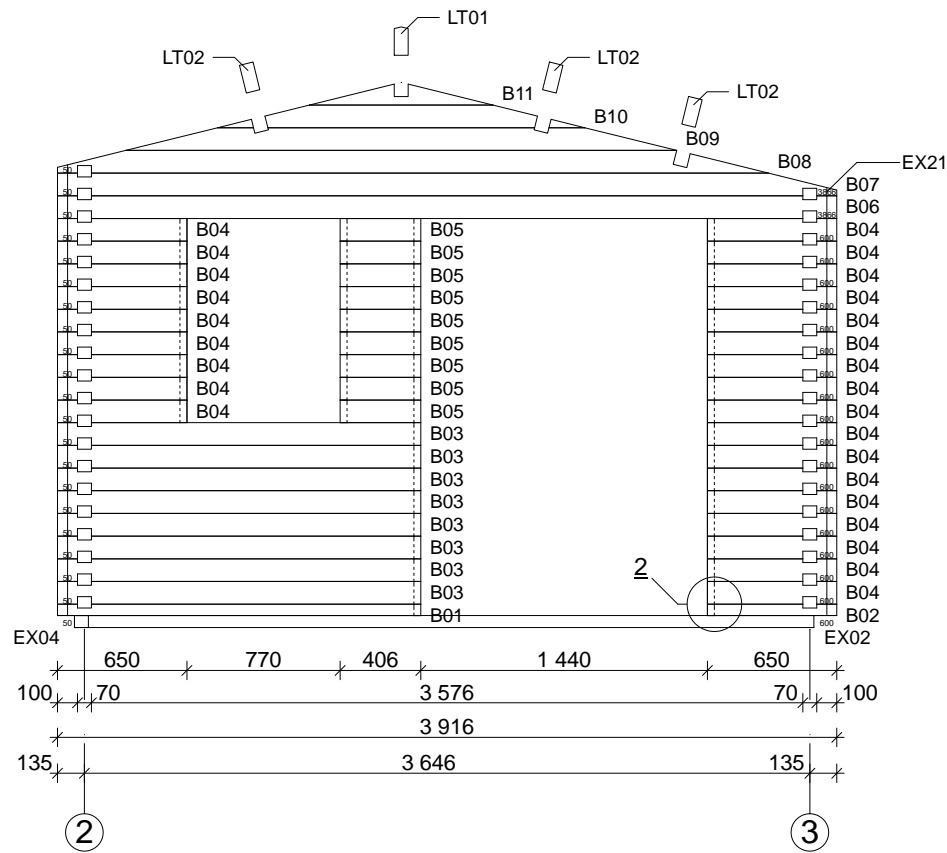


A-A

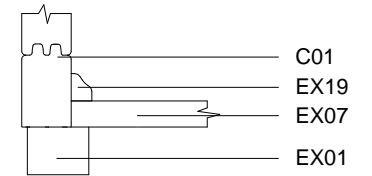


B-B

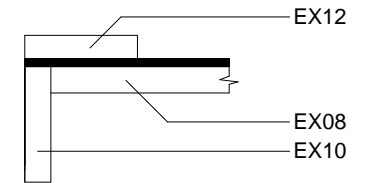


Helsinki 70 mm / 530 x 445 cm - C

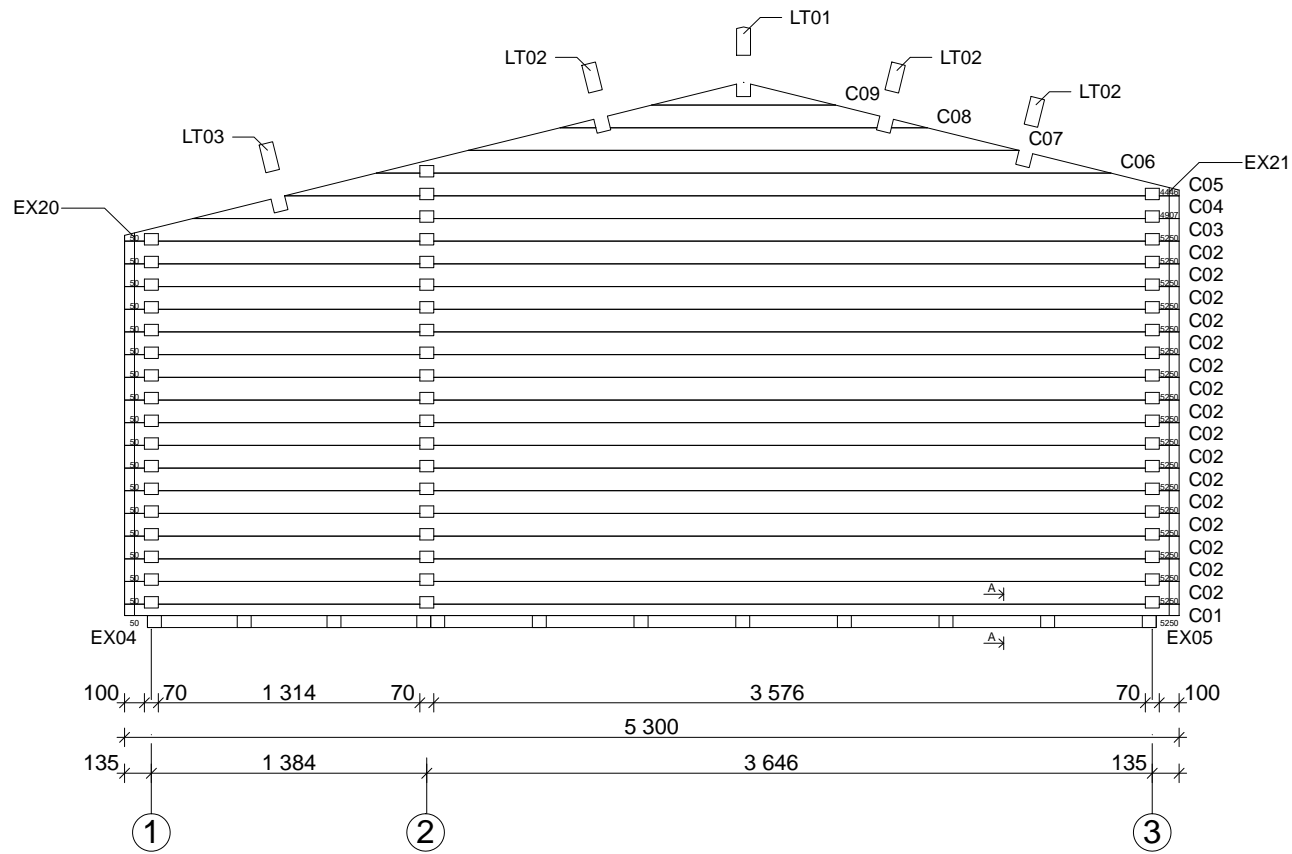


Helsinki 70 mm / 530 x 445 cm - 1

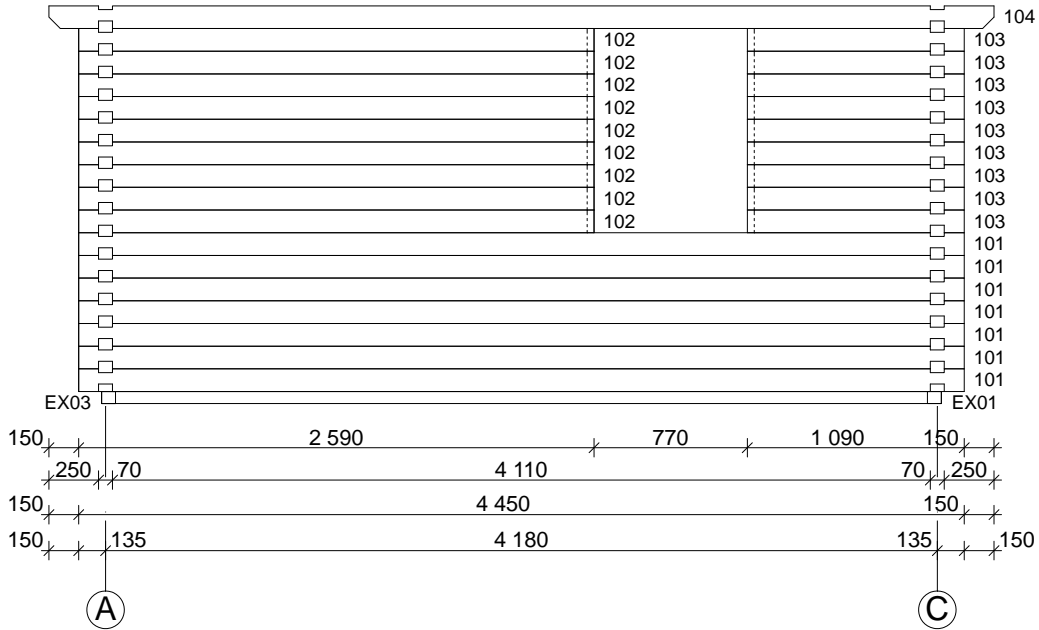


Helsinki 70 mm / 530 x 445 cm - 2

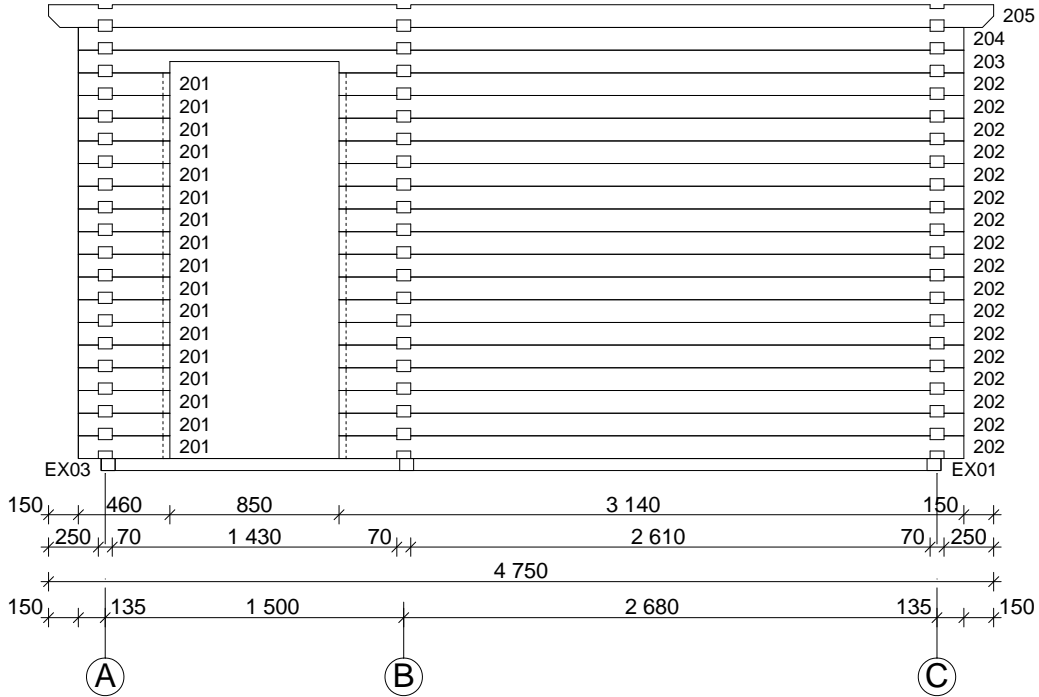

Double Door Frame 58/70mm


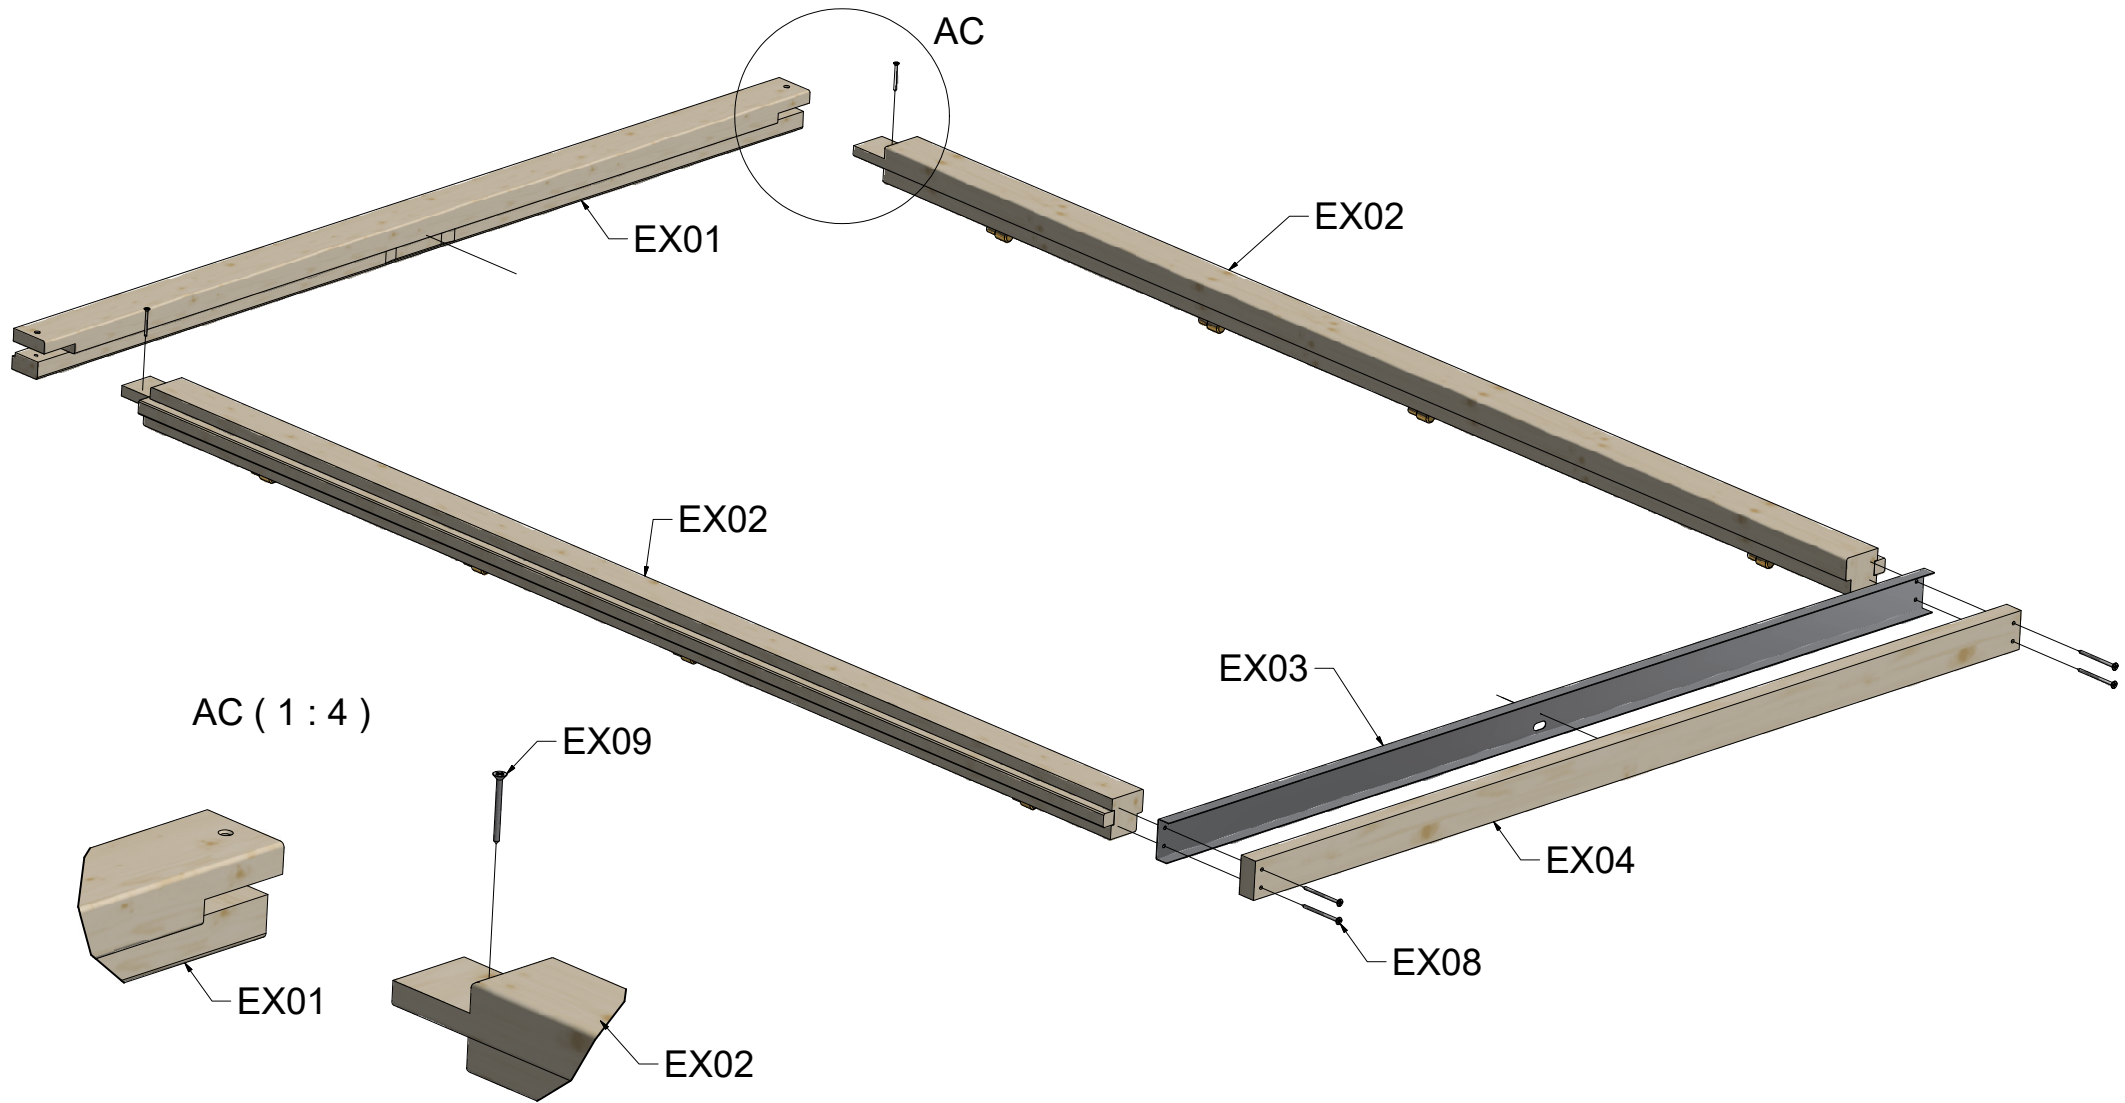


Double Door Frame 58/70mm

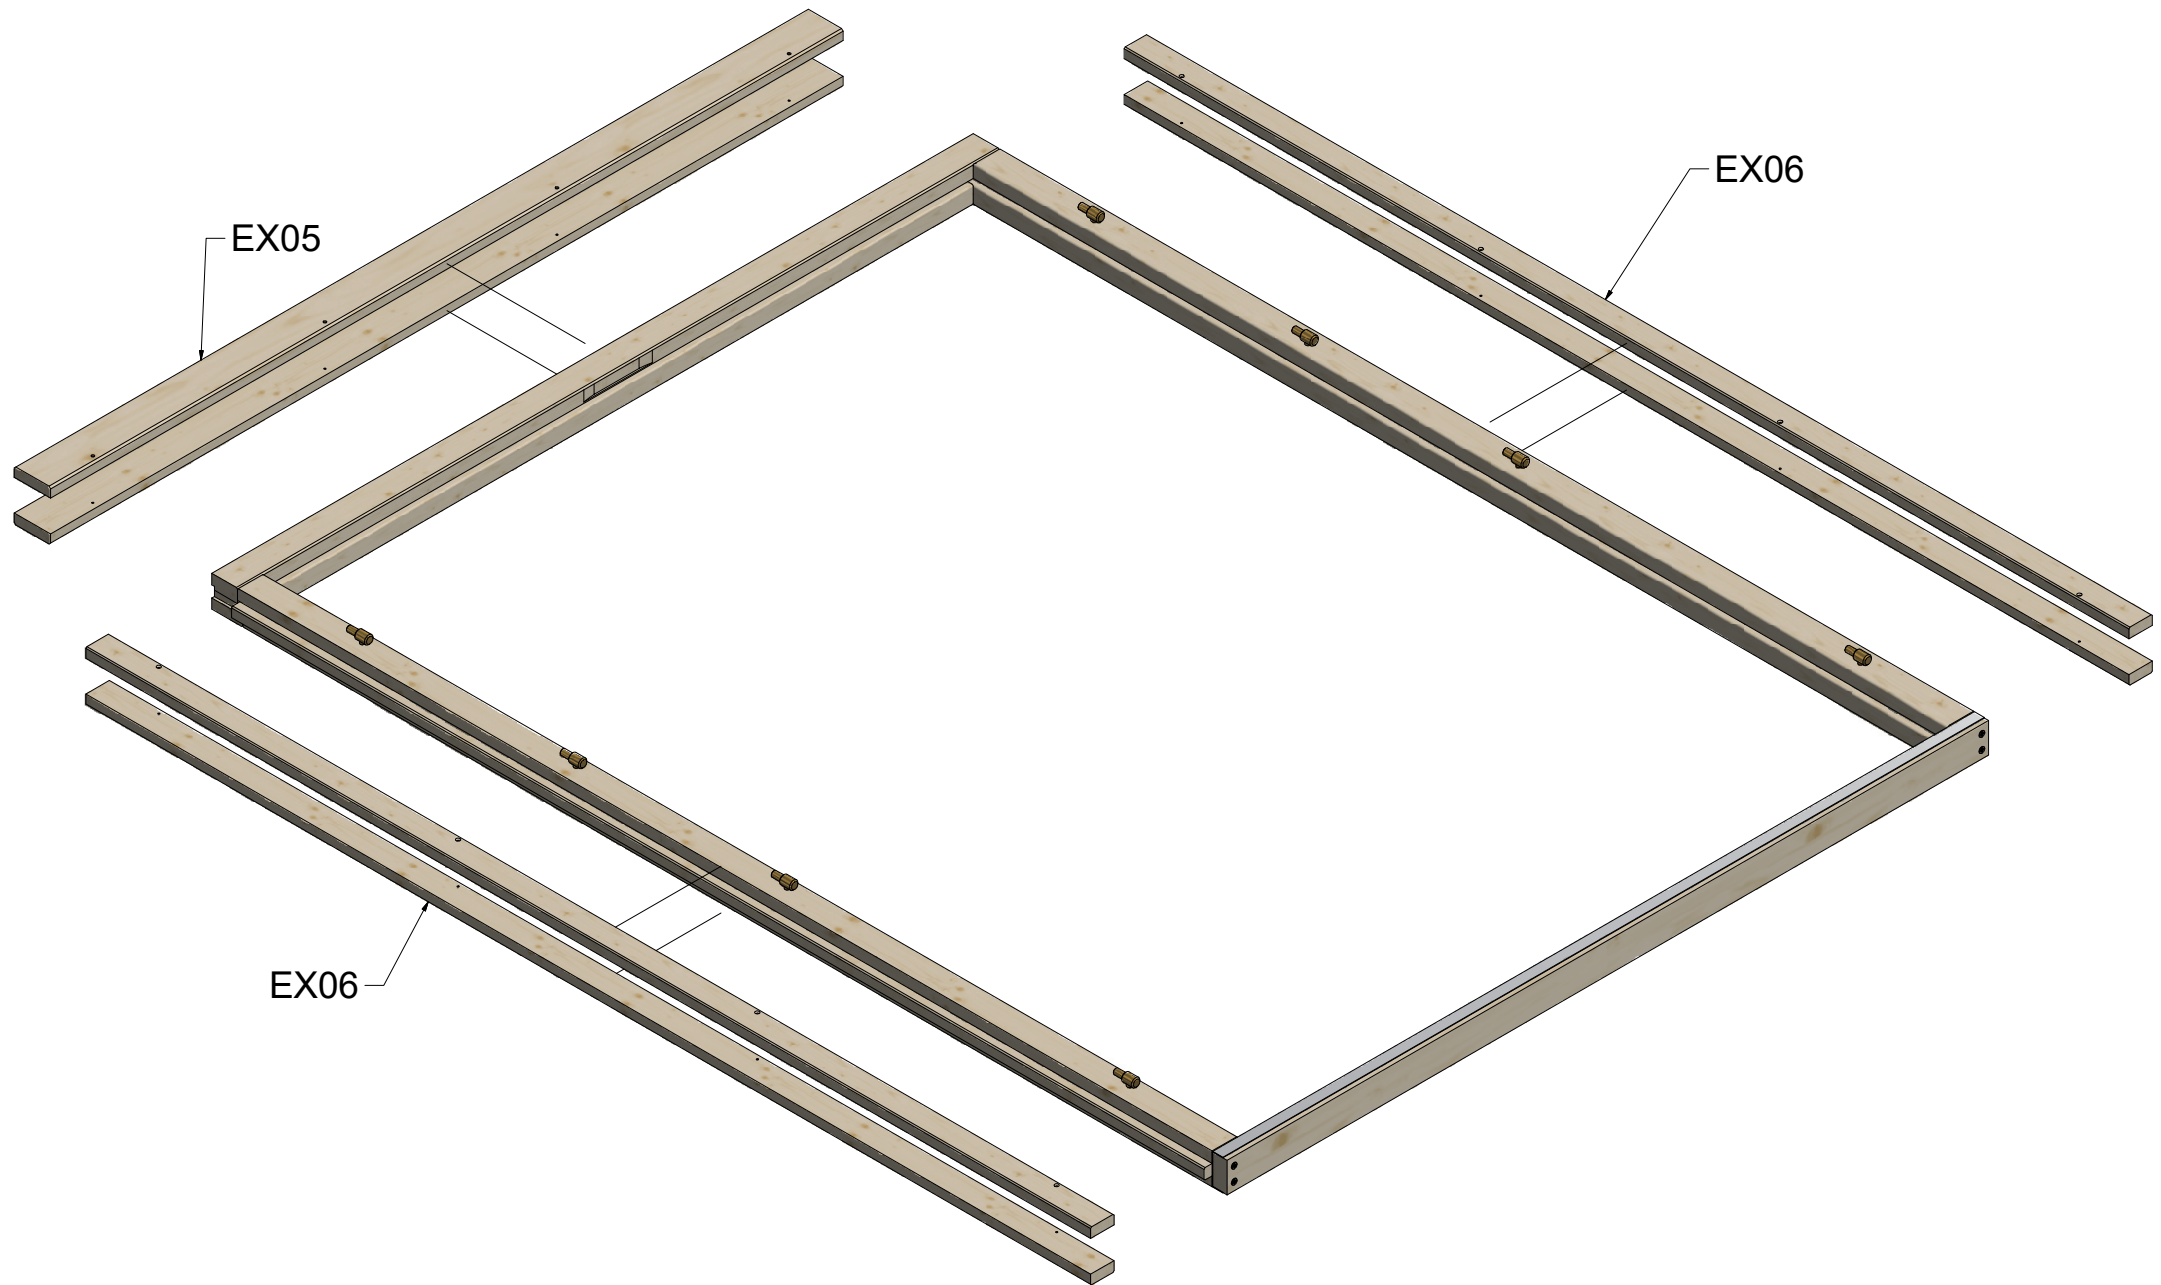


Double Door Frame 58/70mm


AA (1 : 2)

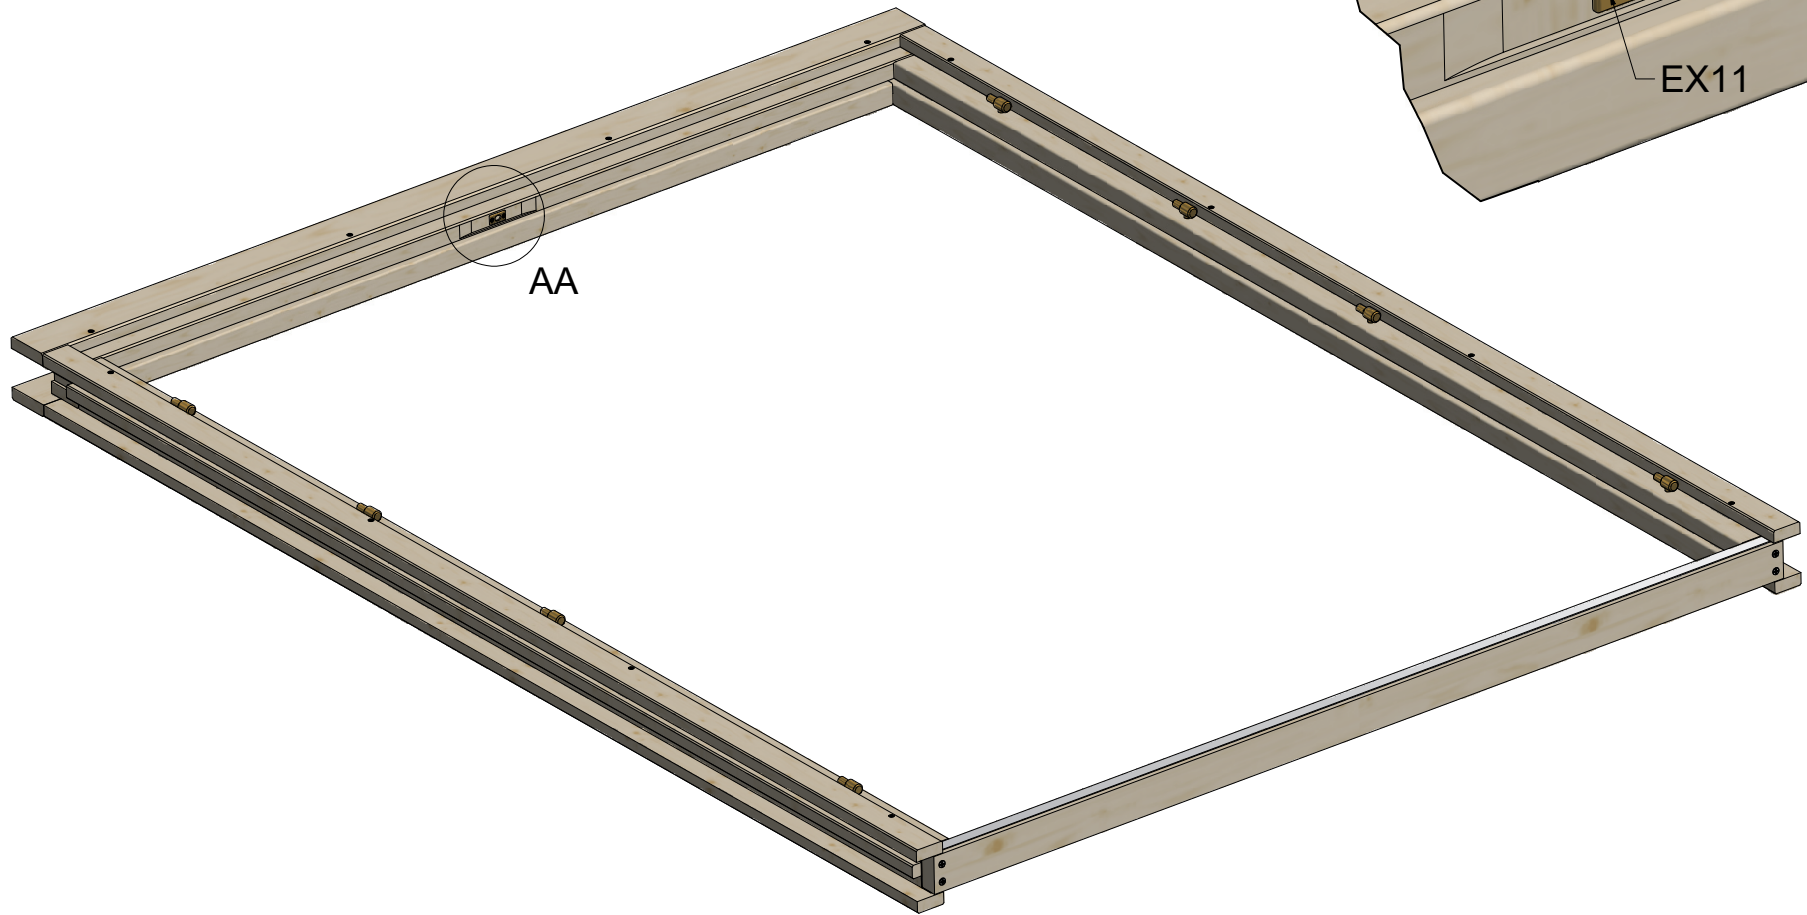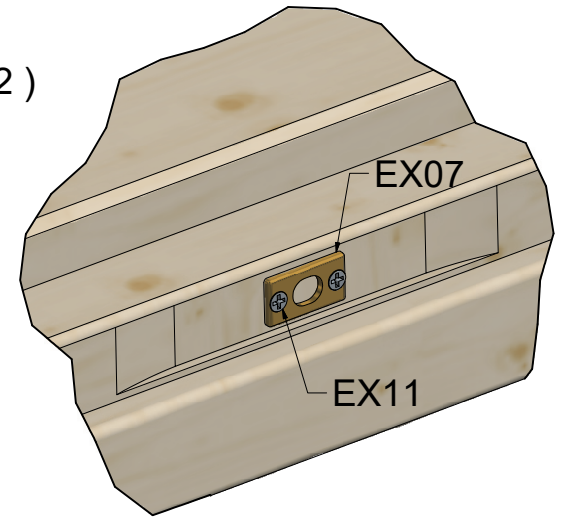

VIEW43 (1 : 20)

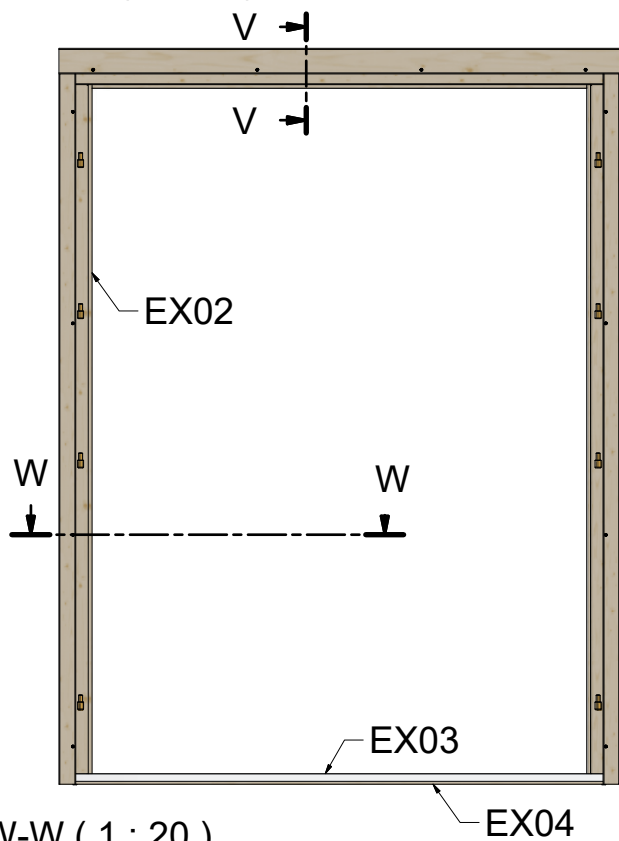


V-V (1 : 4)

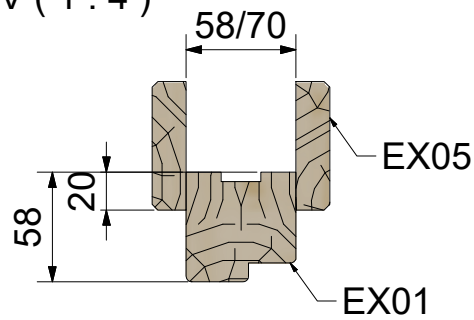






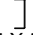


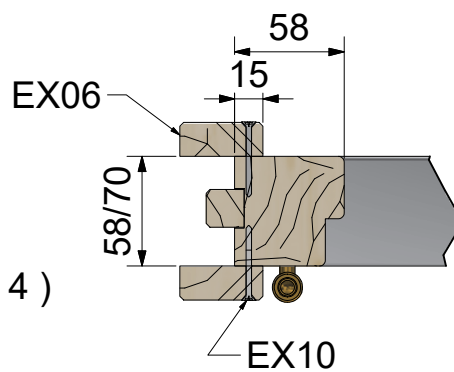




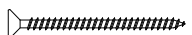



W-W (1 : 20)



Y (1 : 4)



Specification Double Door Frame 58/70mm

Nr	Description	Profile	Amount
EX01		 58 X 58/70	1
EX02		 58 X 58/70	1+1
EX03		 15 X 58/70	1
EX04		 28 X 58/70	1
EX05		 18 X 68	2
EX06		 18 X 44	4
EX07			1
EX08	Screws 5,0 x 70 		4
EX09	Screws 4,0 x 50 		2
EX10	Screws 4,0 x 40 		24
EX11	Screws 3,0 x 30 		2