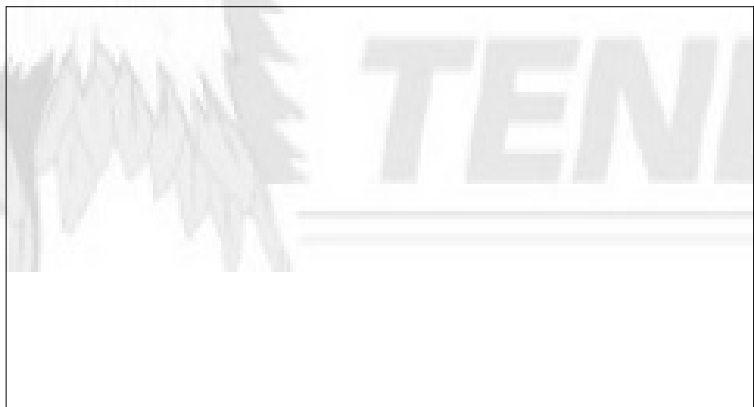
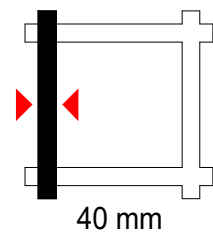
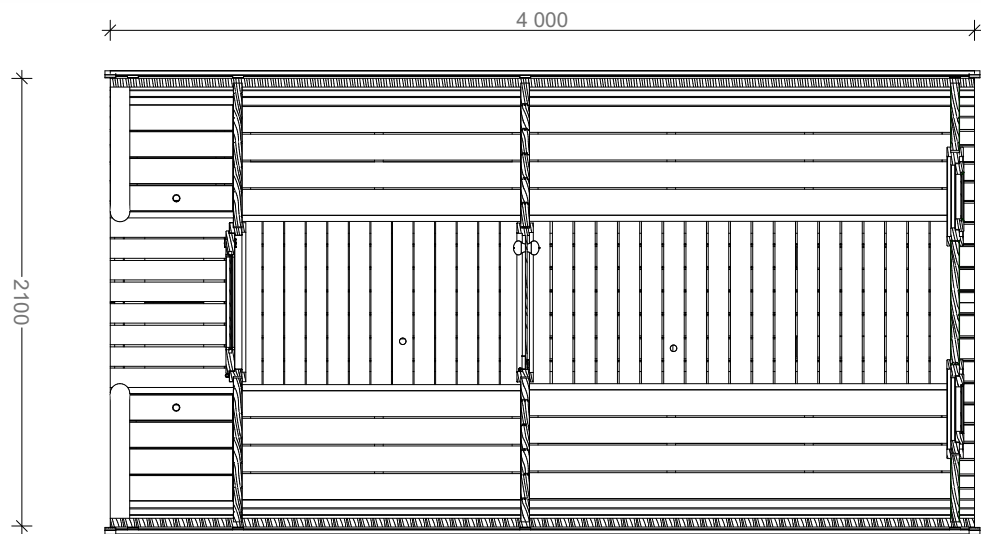



Kemi 40mm / Ø210cm




DE Alle angegebenen Maße sind ca.-Maße
EN All dimensions are approximate
NL Alle maten zijn circa maten
NO Alle vedlagte mål er ca
ES Todas las dimensiones son aproximadas
PT Todas as dimensões são aproximadas
PL Wszystkie wymiary są przybliżone
EE Kõik mõõdud on ligilähedased
IT Tutte le misure indicate sono circa
DK Alle angivne mål er ca.-mål
SE Samtliga mått är ungefärliga
FR Toutes les dimensions fournies sont approximatives



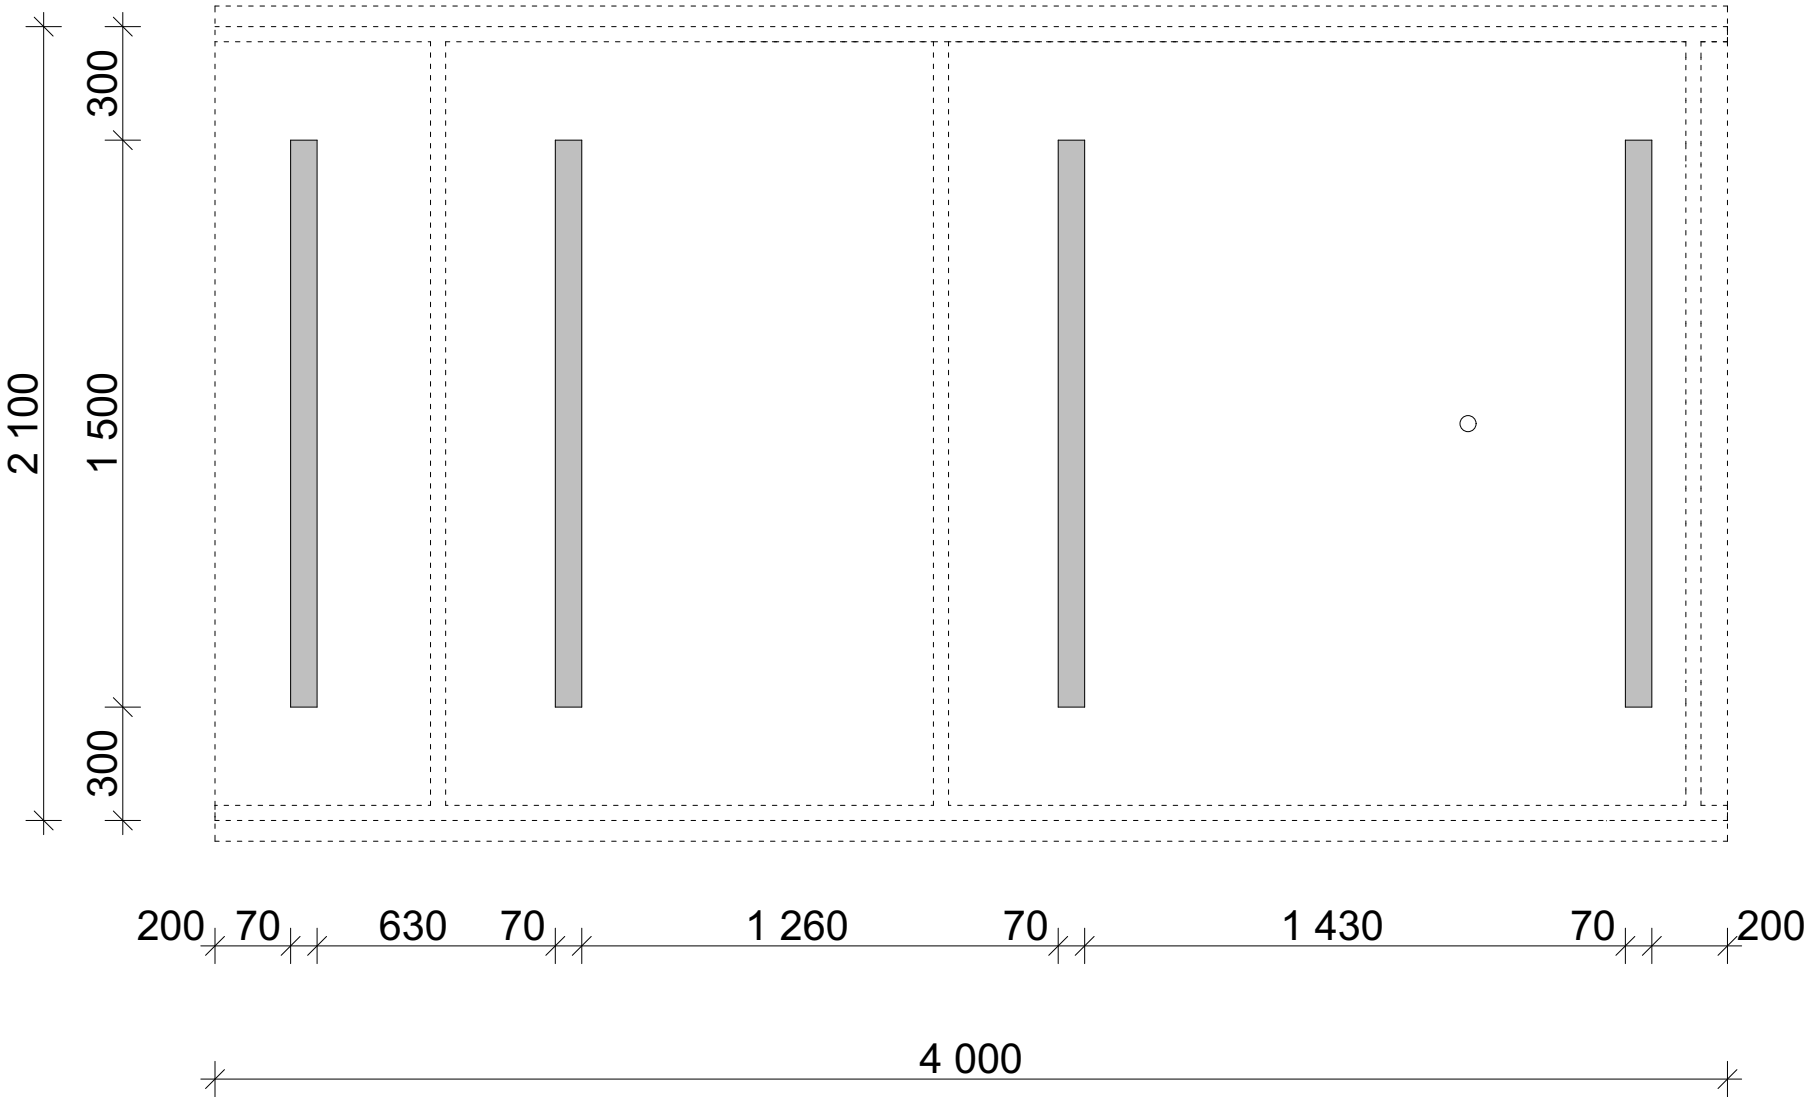
Kemi Ø 210cm / 40 mm- Plan / Foundation





A-A

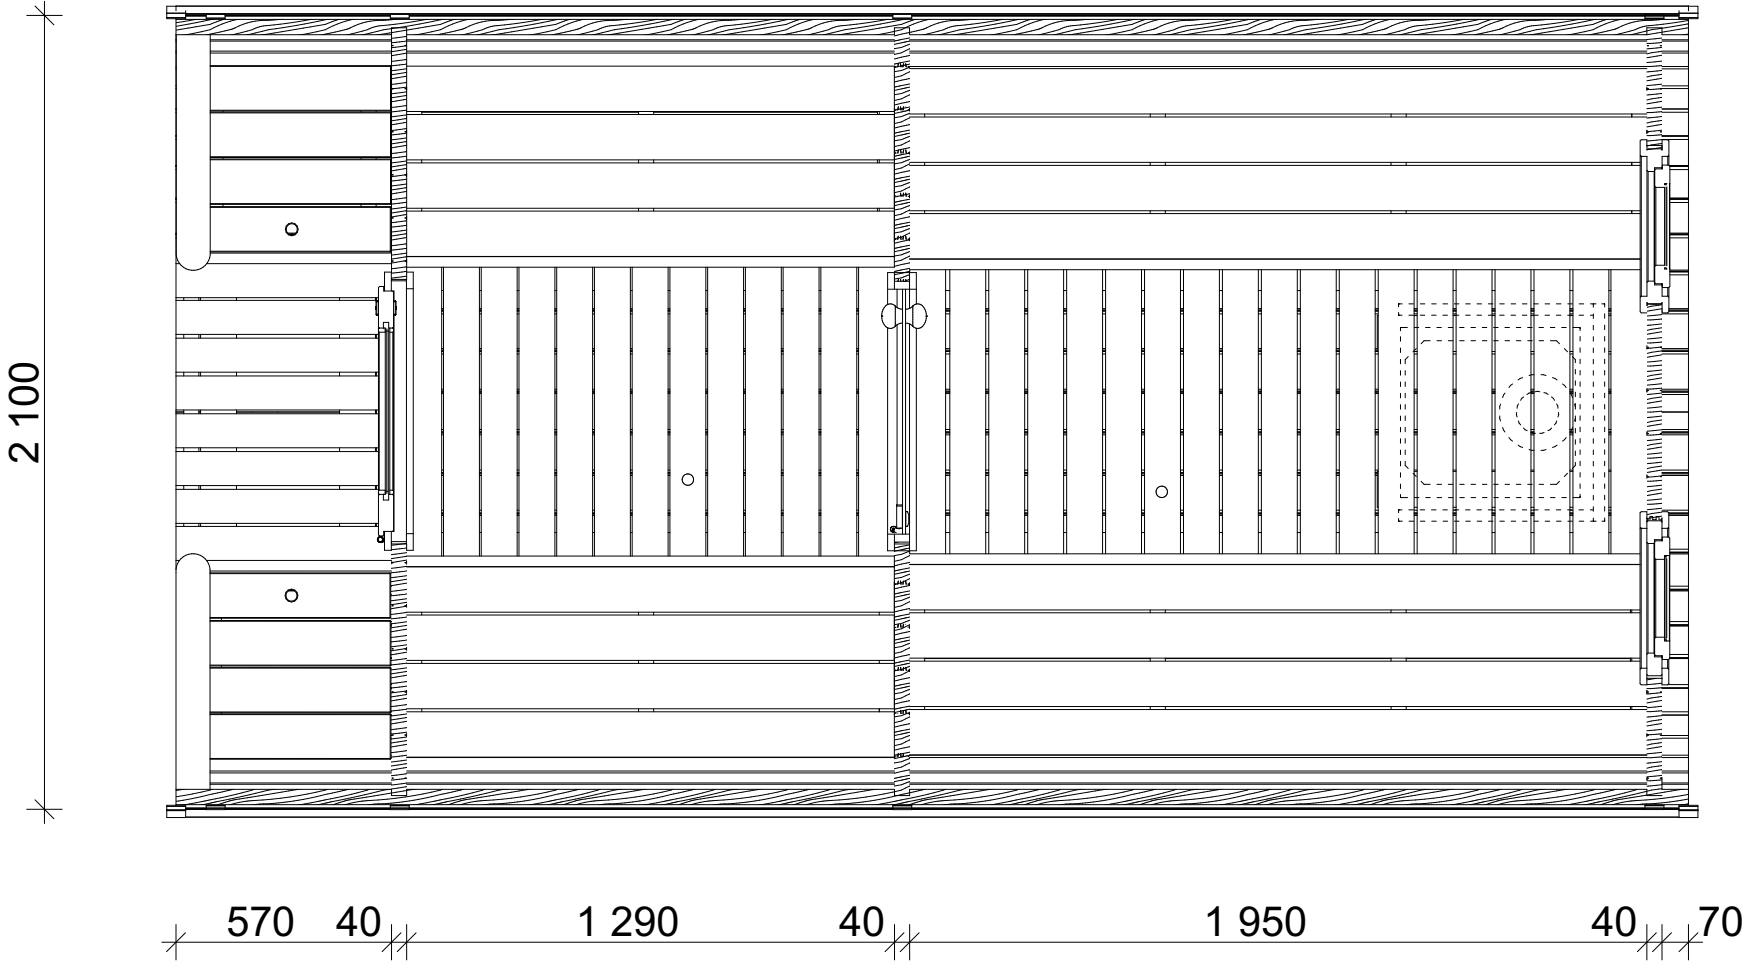

Kemi Ø 210cm / 40 mm - Front & back

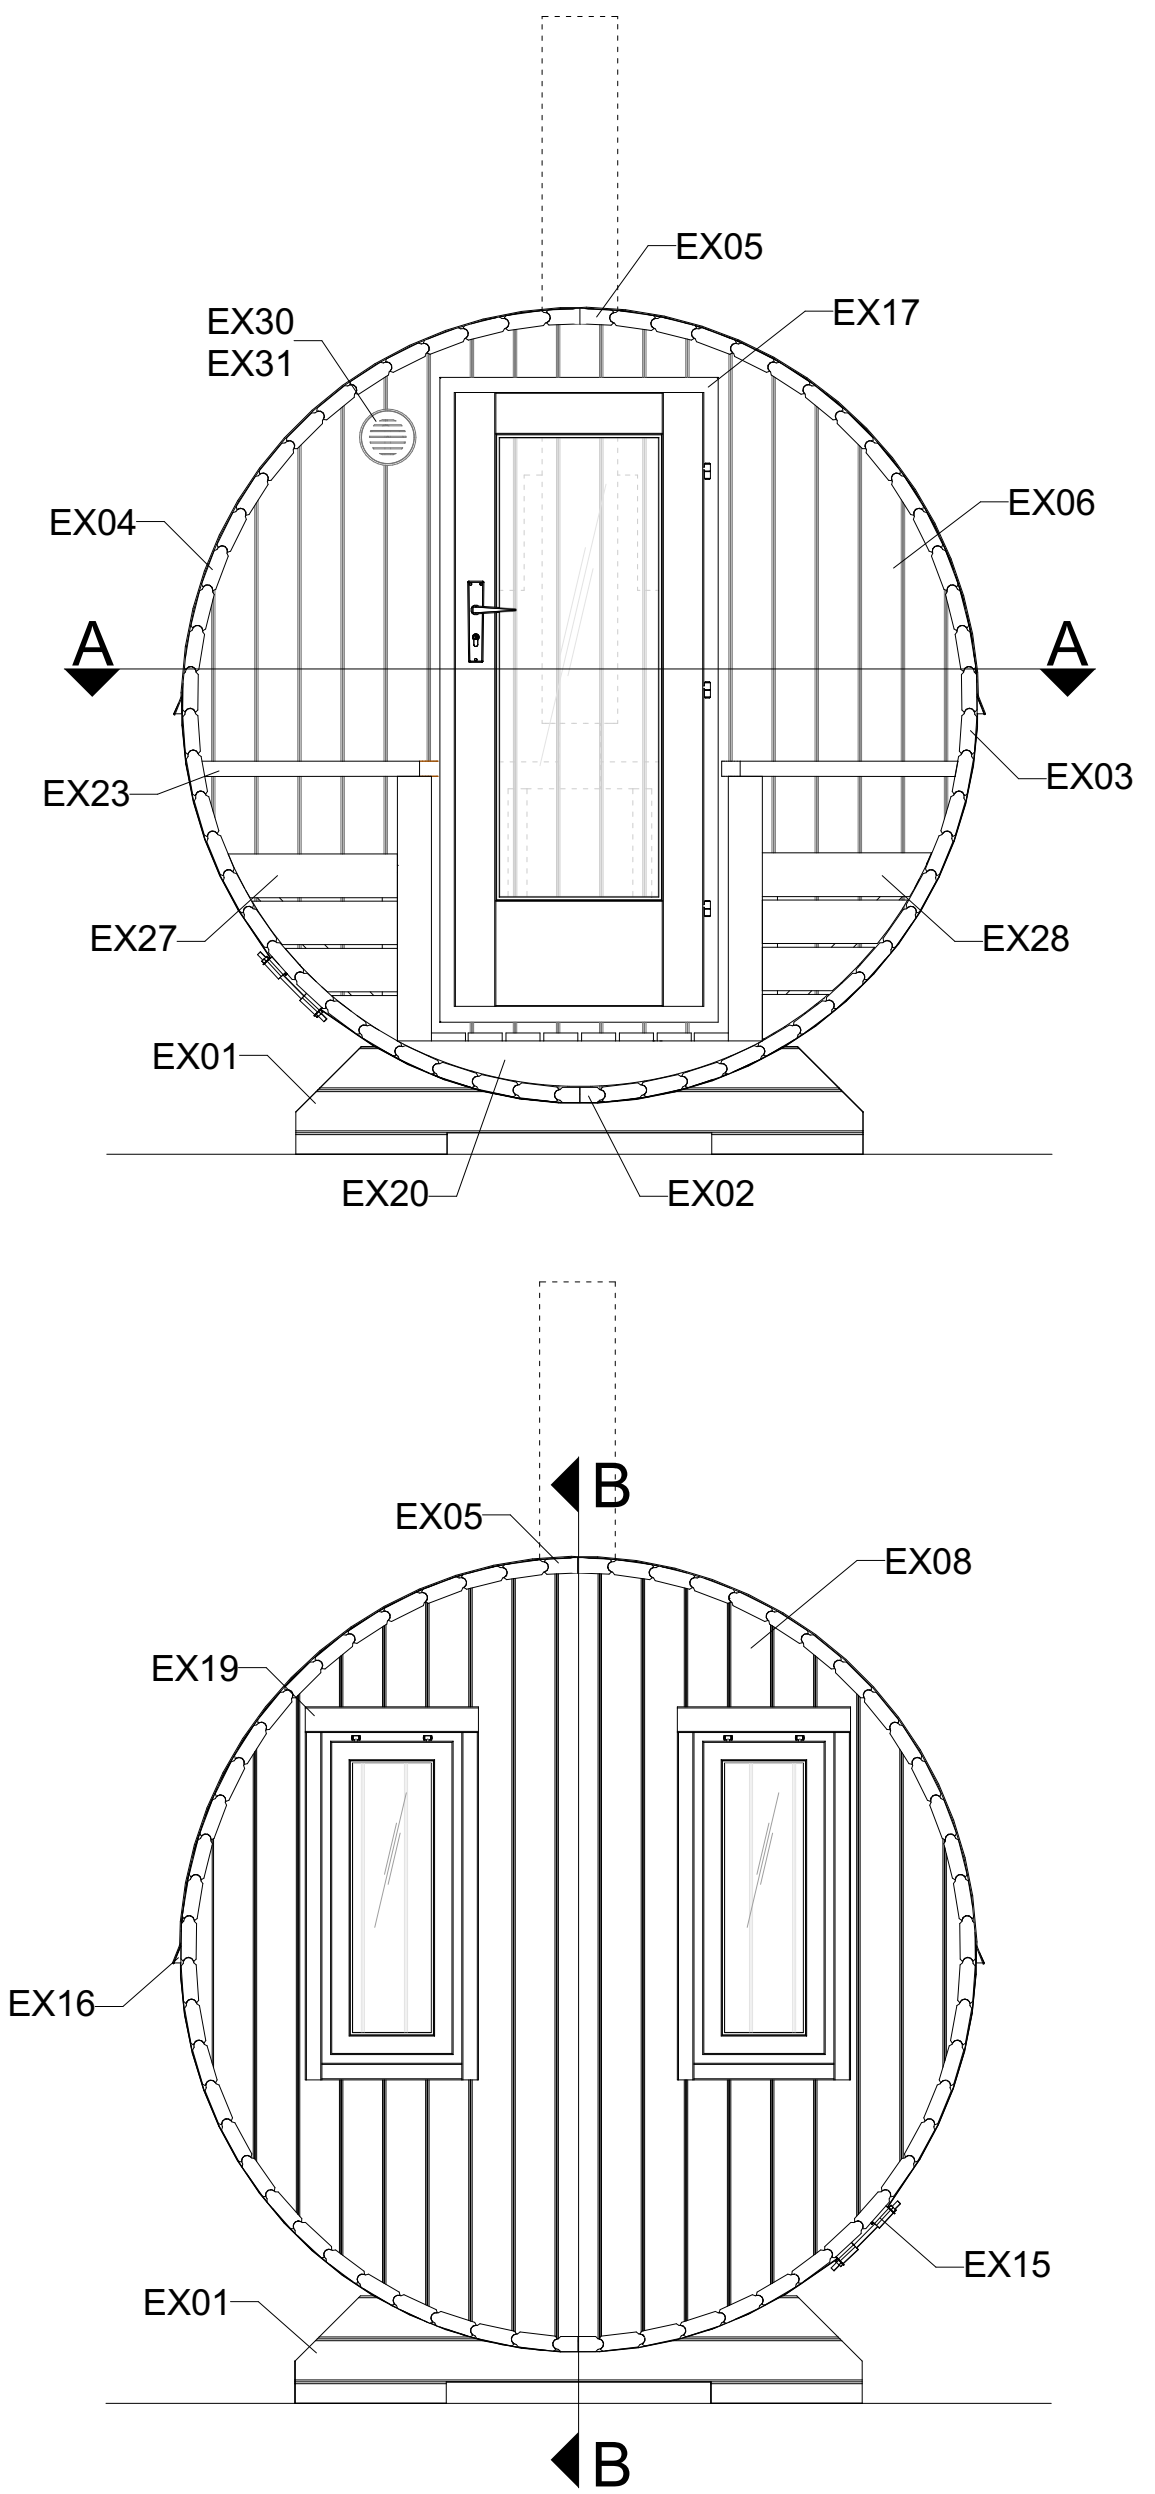


Kemi Ø 210cm / 40 mm - Right & Left

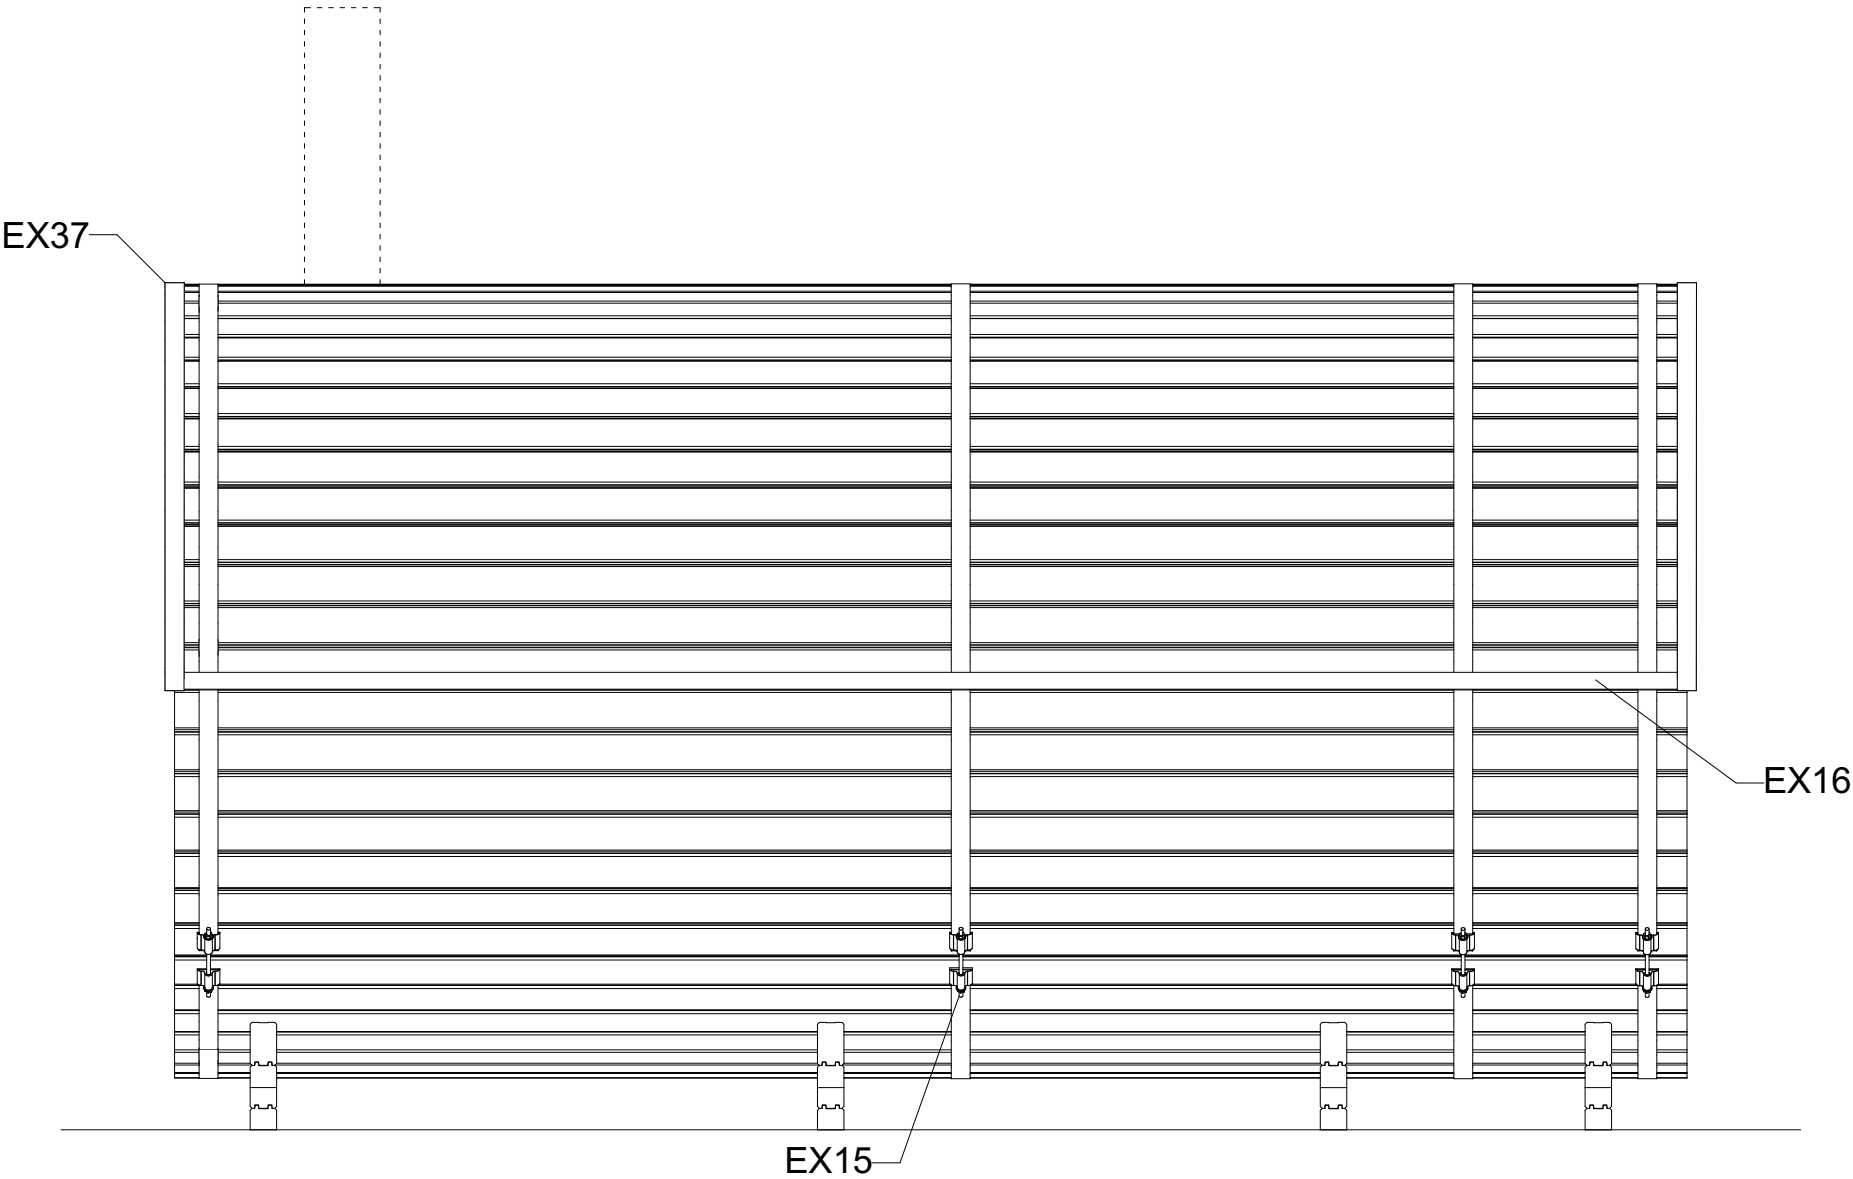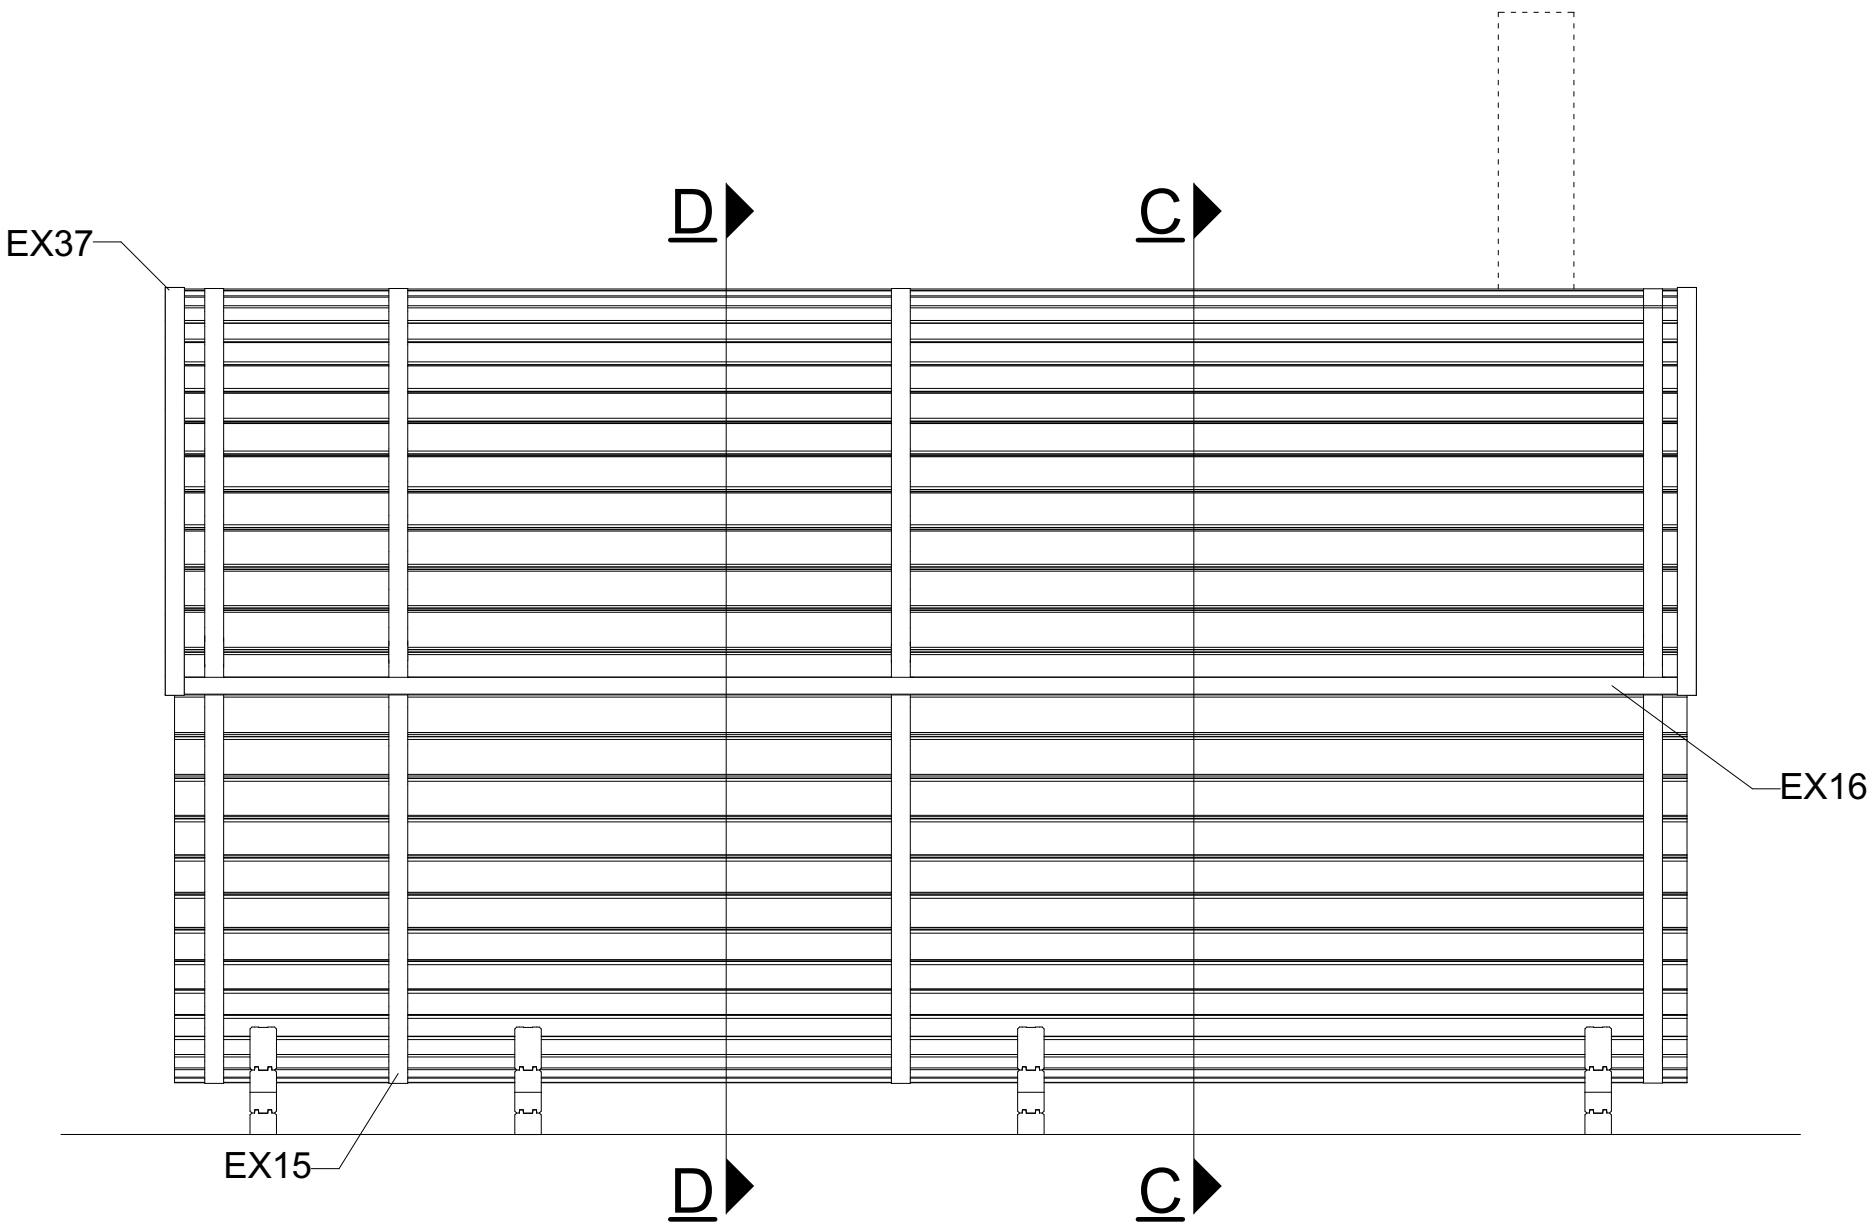


Kemi Ø 210cm / 40 mm - Cross section

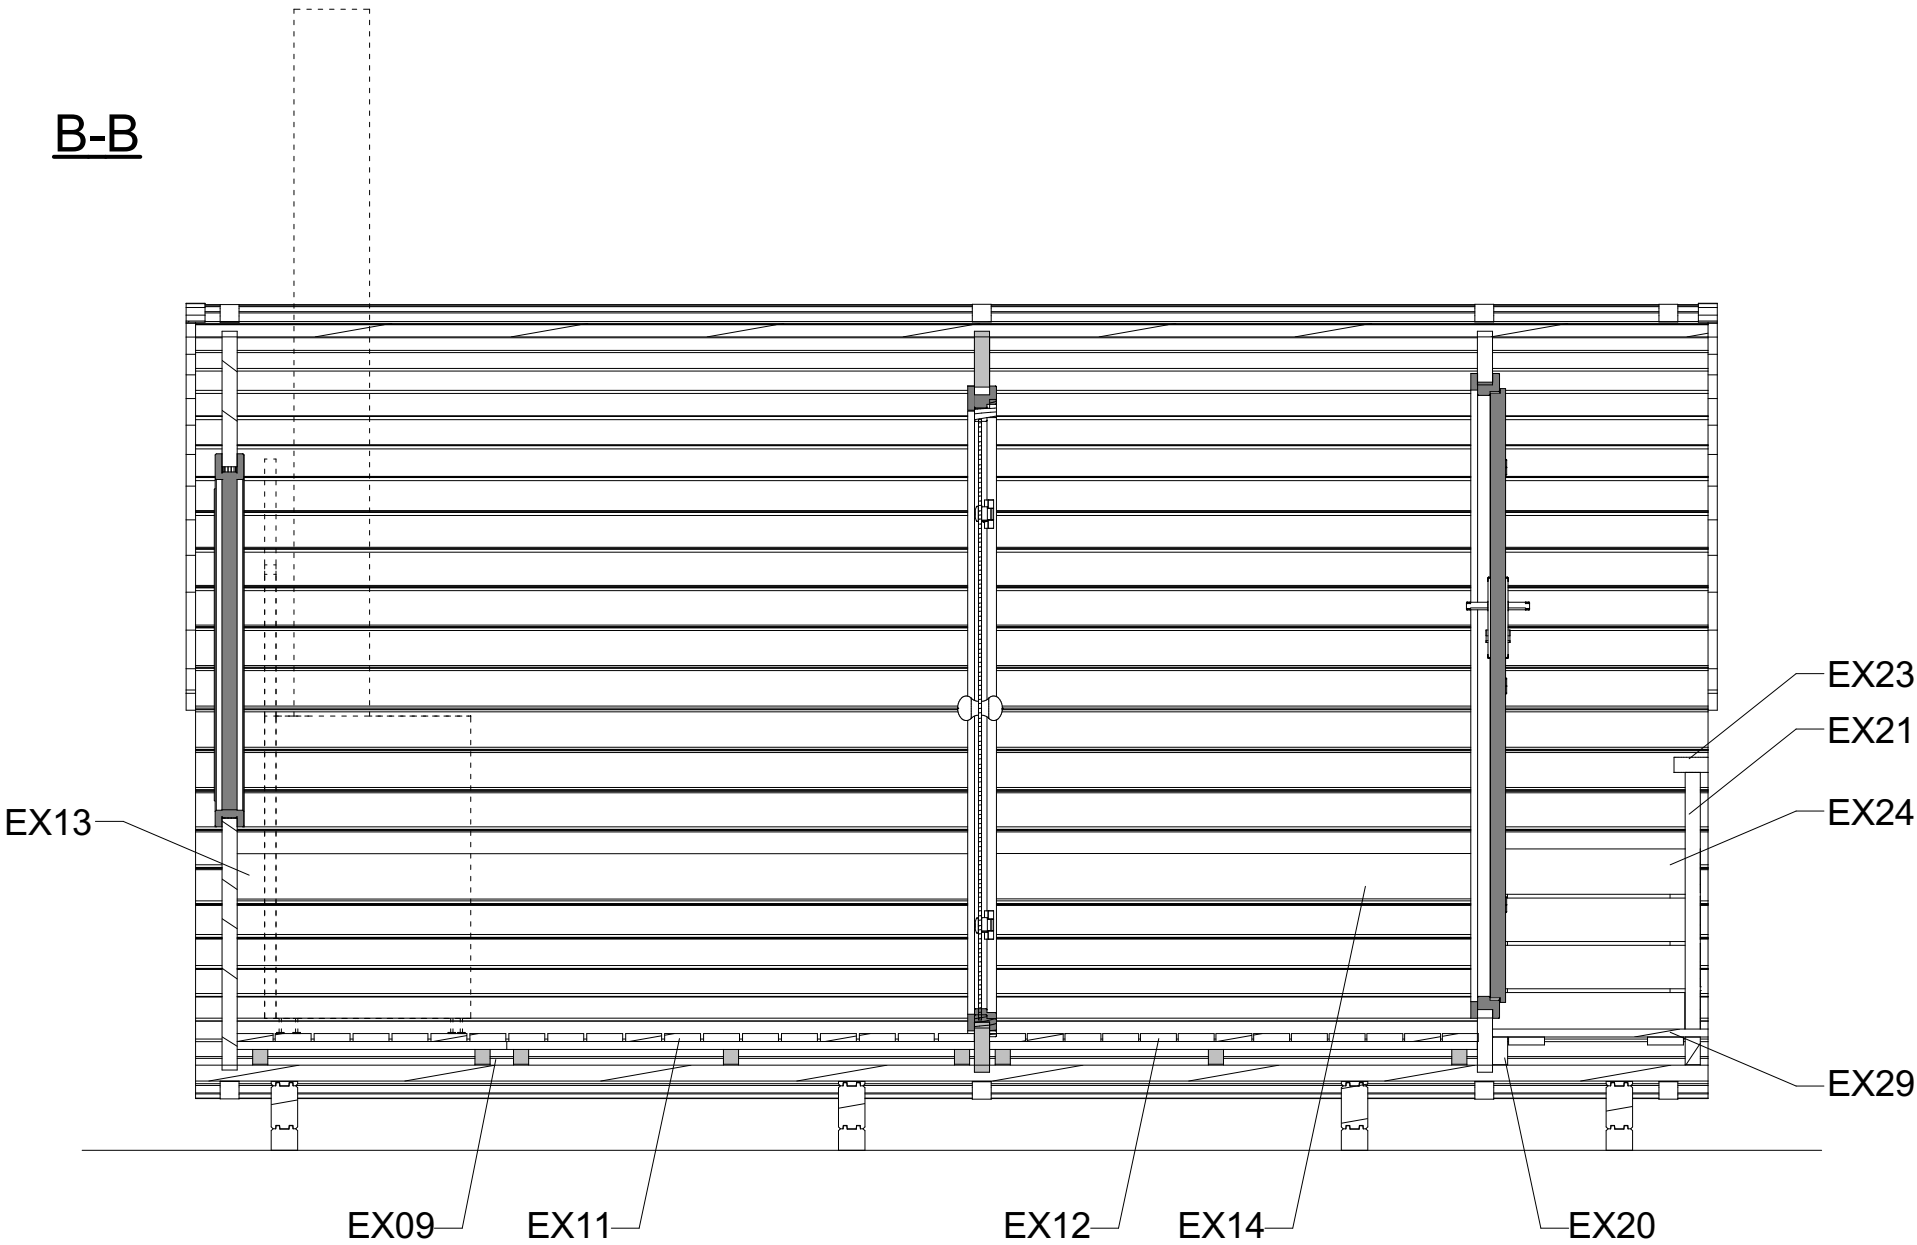
B-B
















C-C

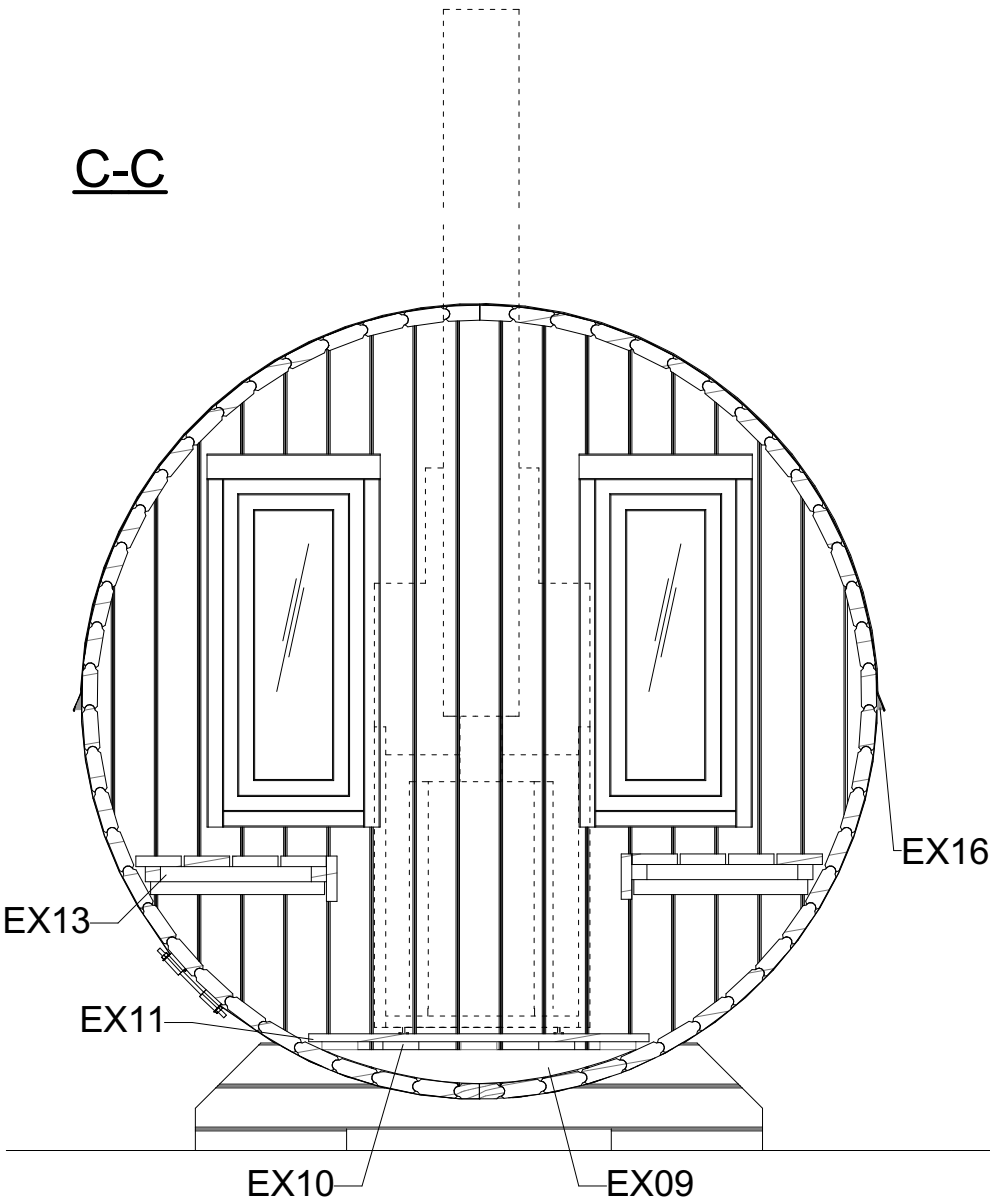








D-D

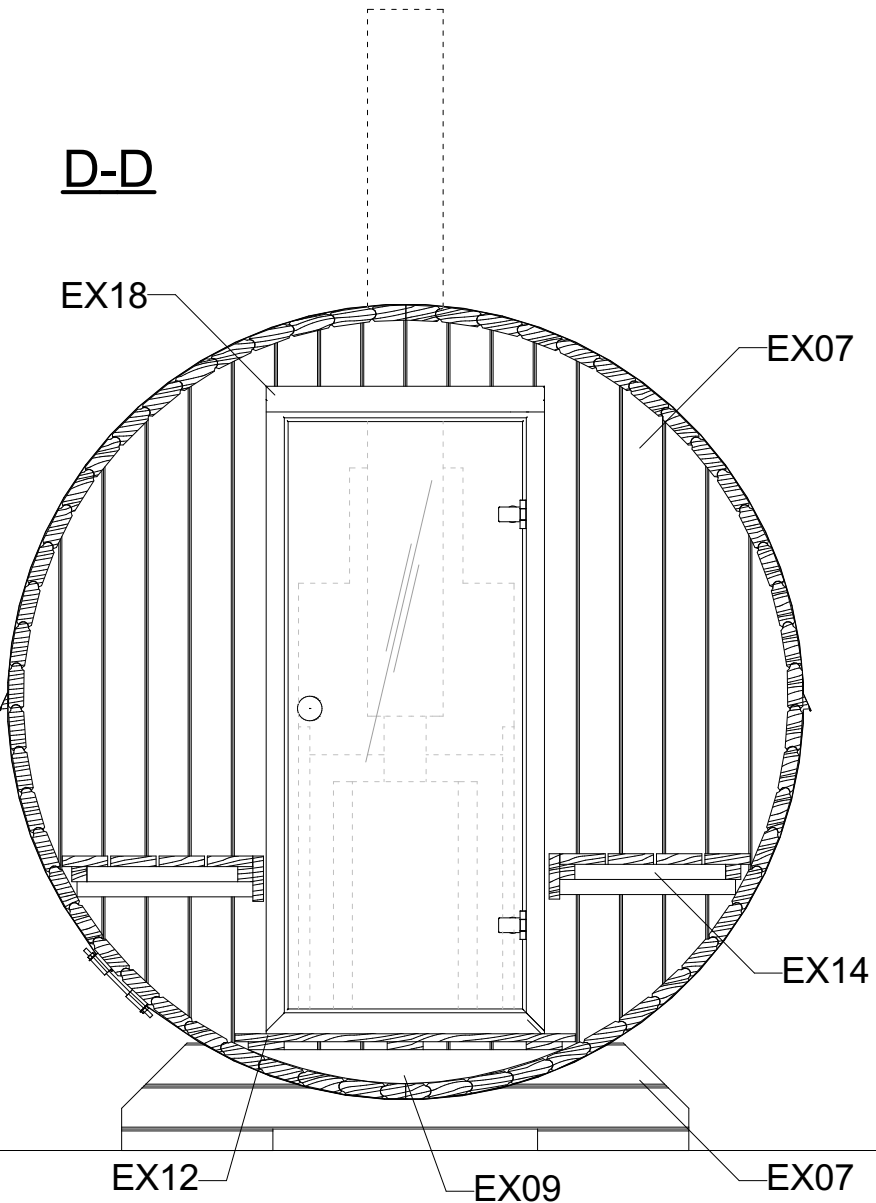

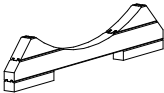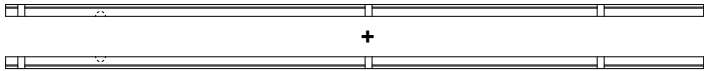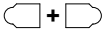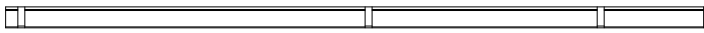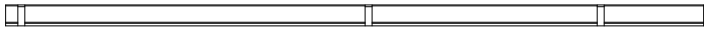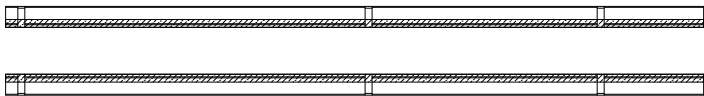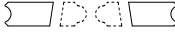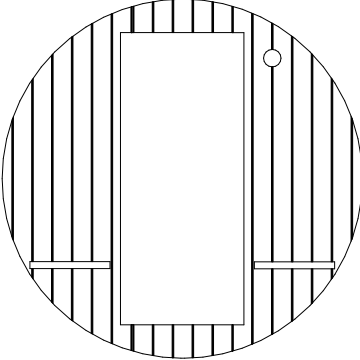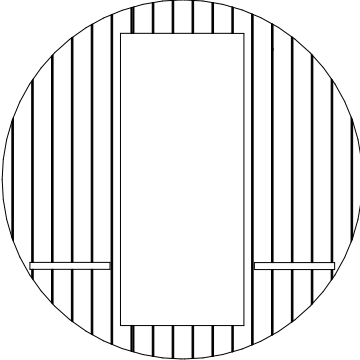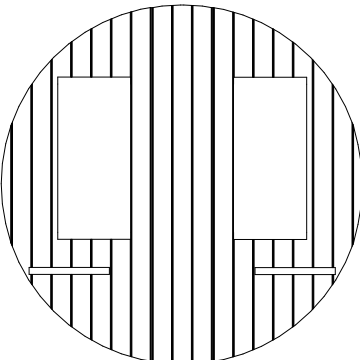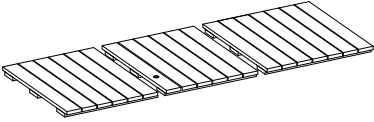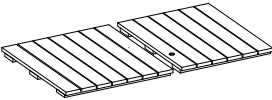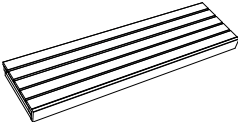Kemi Ø 210cm / 40 mm - Specification (1/3)

Nr.			 mm	 mm	 x
EX01	Foundation beams		70	1500	4
EX02				4000	1+1
EX03		Additional plank		4000	28
				4000	1
EX04		Additional plank		4000	28
				4000	1
EX05	  * cut during installation			4000	1+1
EX06	Front wall			Ø 2056	1
EX07	Middle wall			Ø 2056	1
EX08	Back wall			Ø 2056	1
EX09	Floor support		90	830	8
EX10	Oven support		21x95	713	2
EX11	Sauna floor set		900	1950	1
EX12	Rest area floor set		900	1290	1
EX13	Sauna seat		528	1950	2

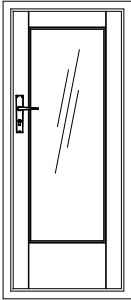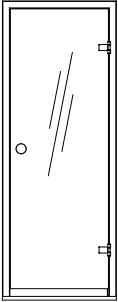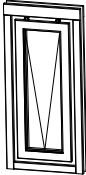 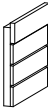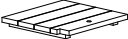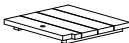Kemi Ø 210cm / 40 mm - Specification (2/3)

Nr.			 mm	 mm	 x
EX14	Rest area seat		528	1290	2
EX15	Fastening set		50	6640	4
EX16	Eave edging board		18x45	4000	2
EX17	Door- Right handed		690	1660	1
EX18	Sauna door - Right handed		690	1660	1
EX19	Window - Top-hung		410	915	2
EX20	Terrace floor support		120	965	2
EX21	Terrace handrail post		40x90	700	2
EX22	Terrace seat suport		40x40	425	2
EX23	Terrace handrail		40x90	625	2
EX24	Terrace foot rails		495	510	2
EX25	Terrace seat (Left)		490	525	1
EX26	Terrace seat (Right)		490	525	1
EX27	Terrace handrail (Left)		447	495	1
EX28	Terrace handrail (Right)		447	495	1

Kemi Ø 210cm / 40 mm - Specification (3/3)

Nr.			 mm	 mm	 x
EX29	Terrace floor		785	570	1
EX30	Ventilation grate			ø100	1
EX31	Ventilation valve			ø100	1
EX32	Screws 			3x30	6
EX33				4,2x19	60
EX34				4x40	28
EX35				5x70	190
EX36				5x100	76
EX37	Tin edge trim set				1