


Kemi Ø 210cm / 40 mm- Plan / Foundation

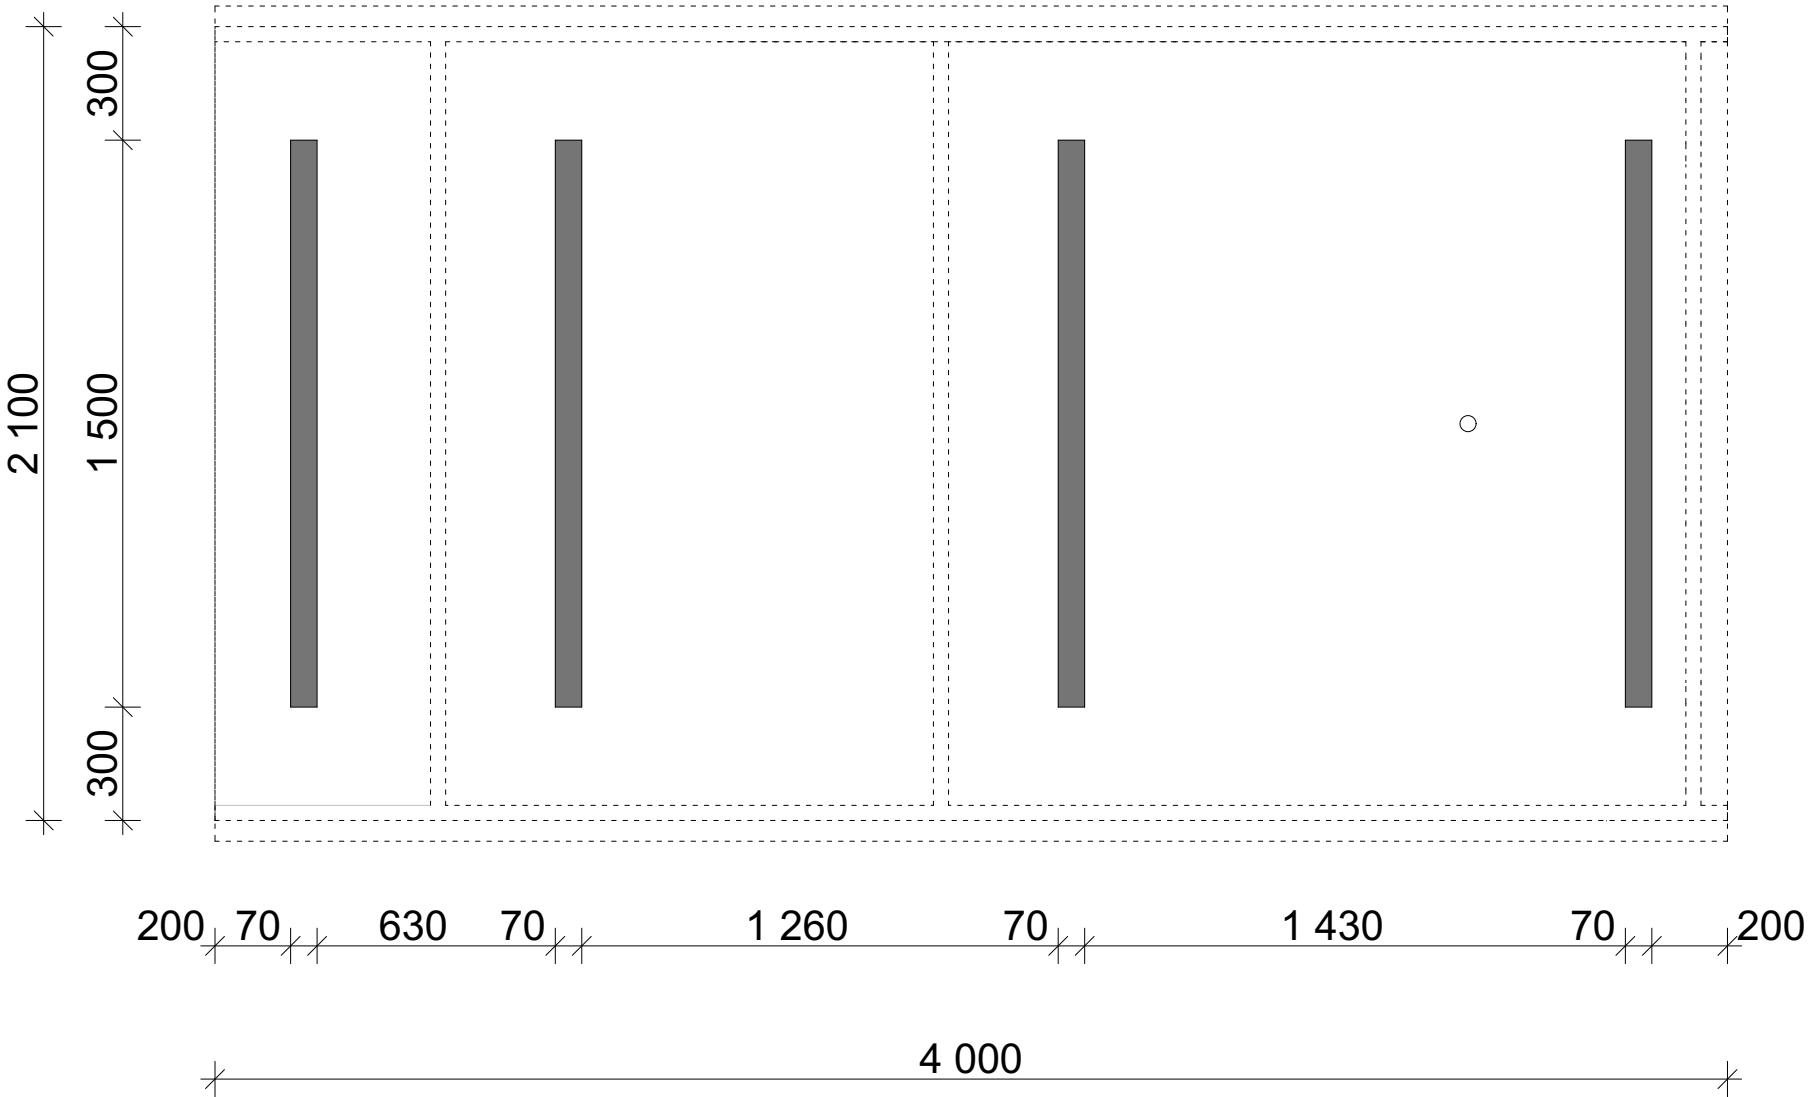

A-A

