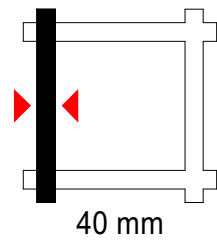
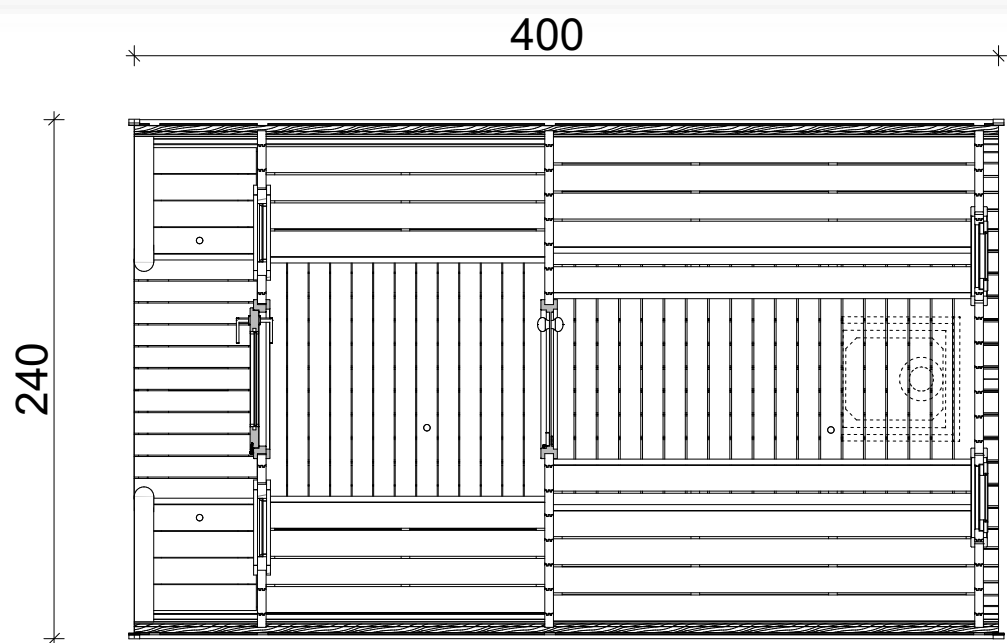


Pori 240 x 400 cm

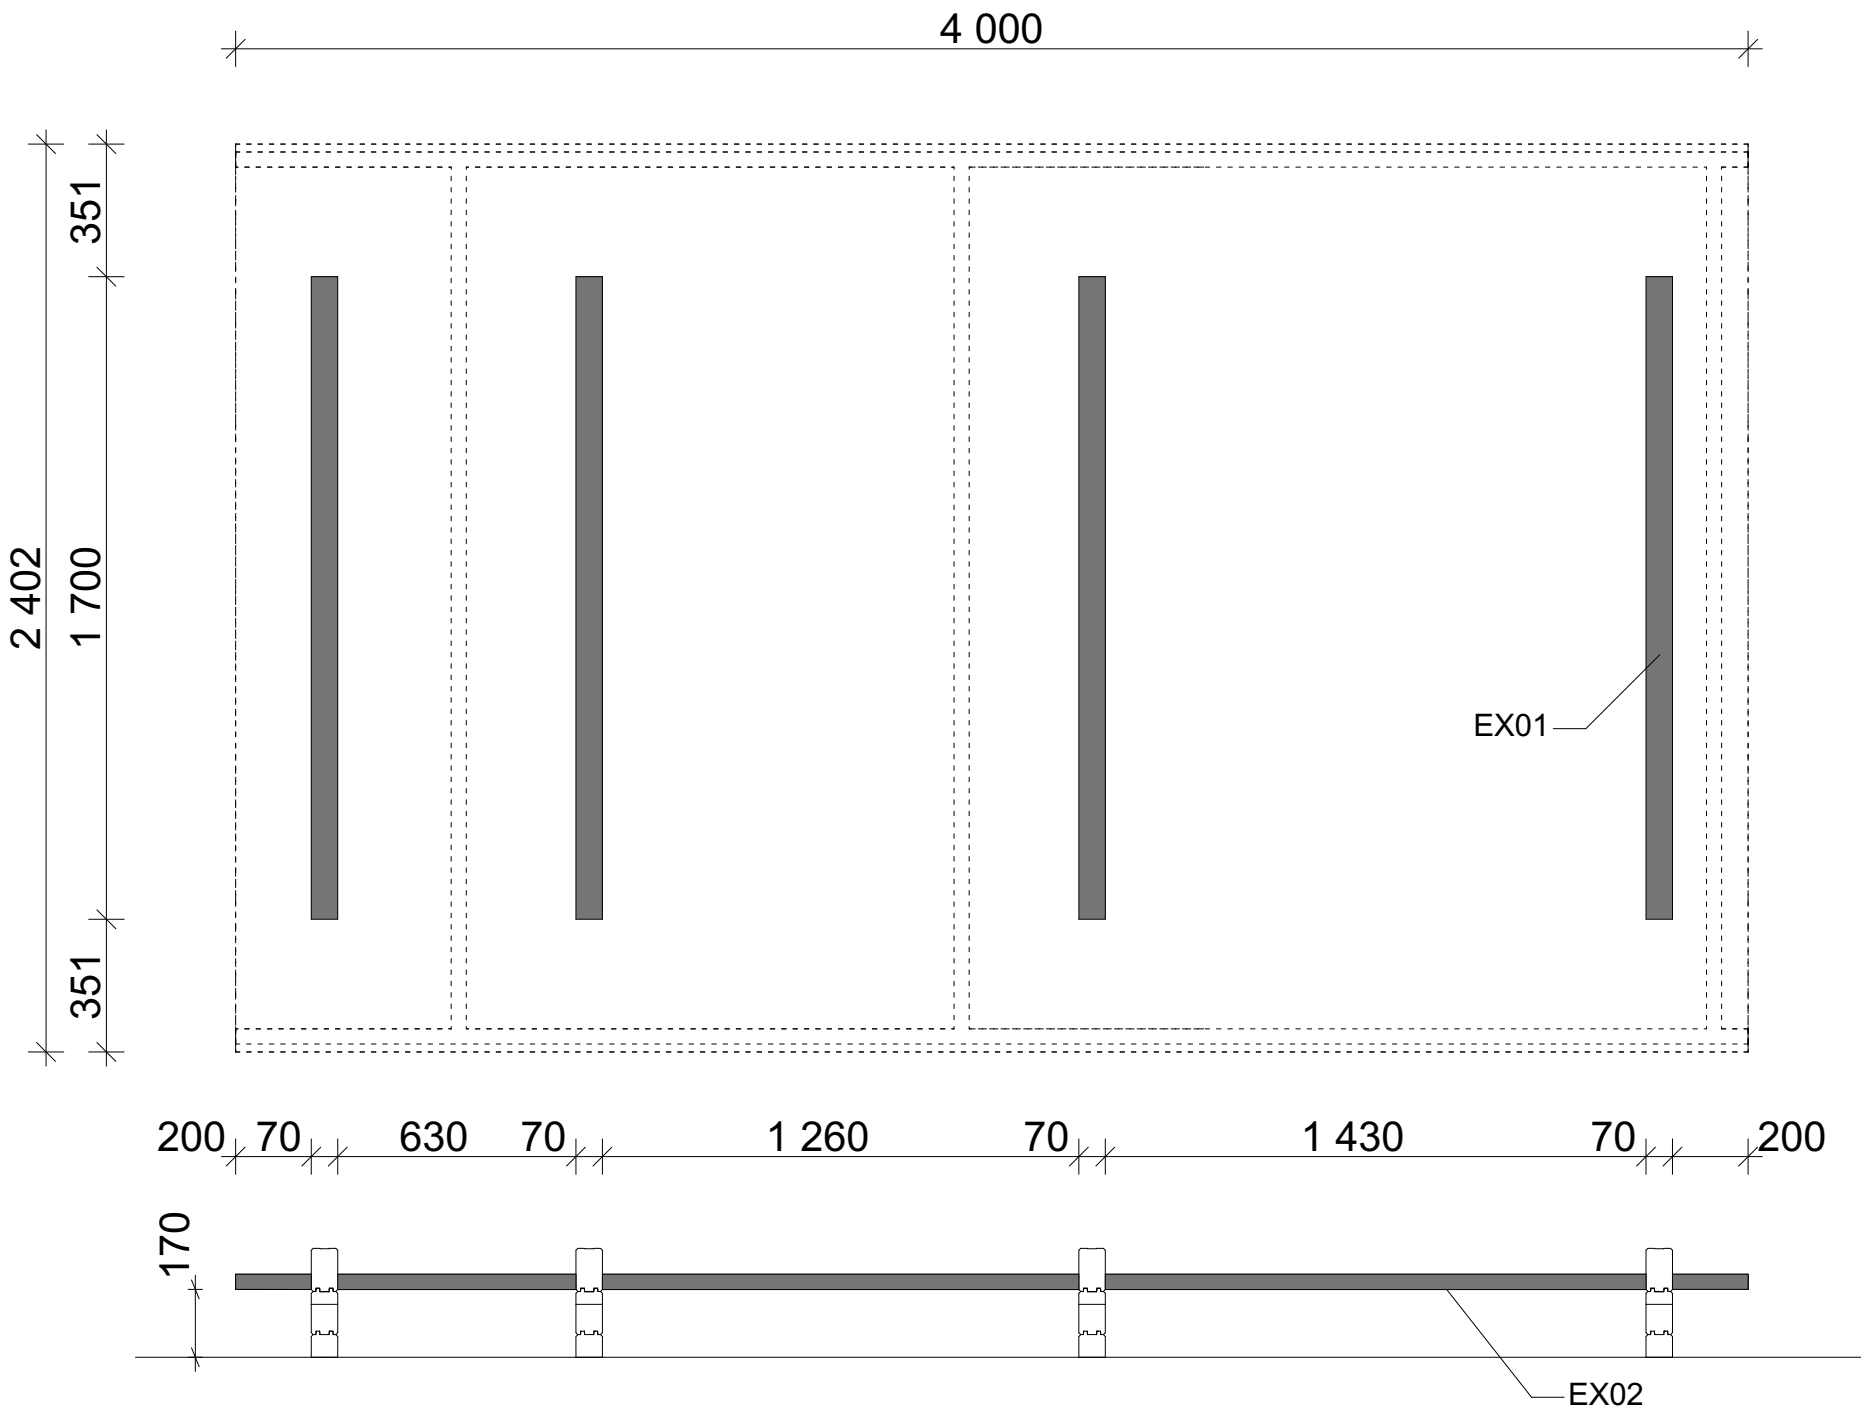


TENE Kaubandus

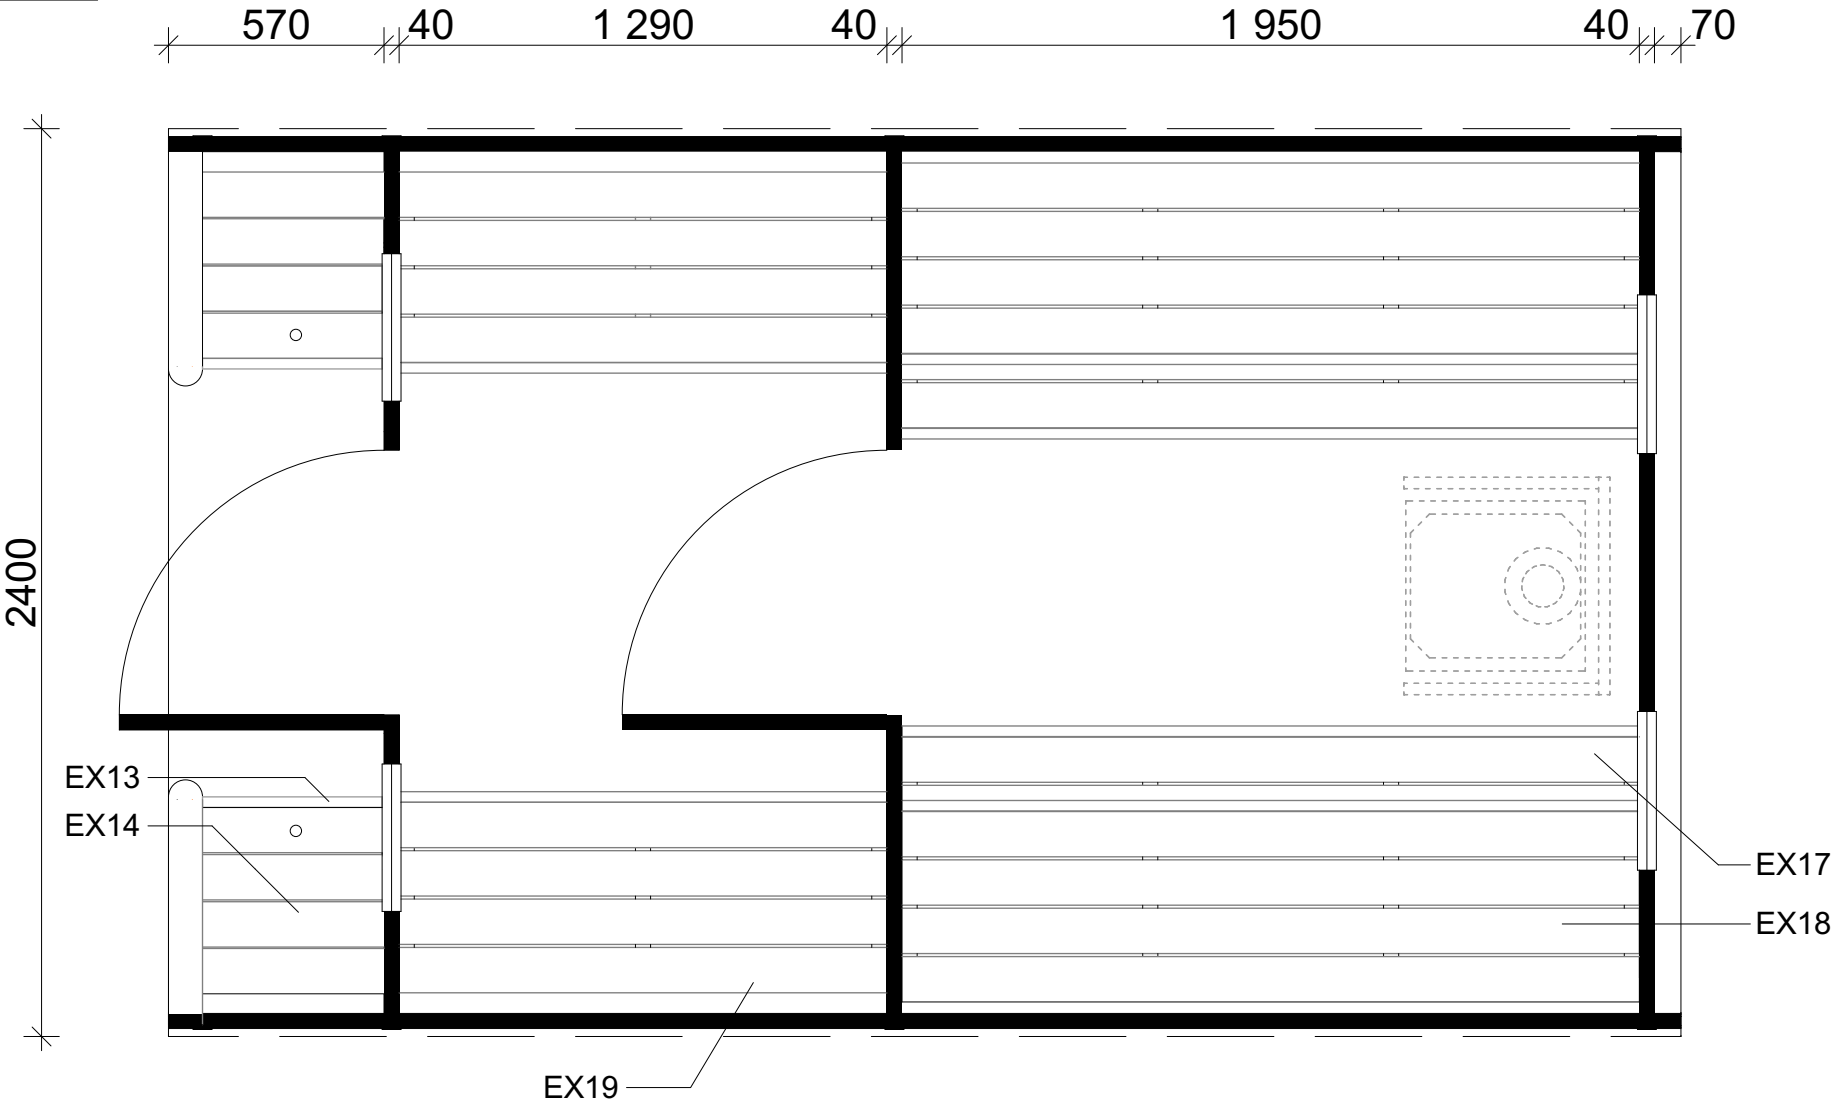
- DE Alle angegebenen Maße sind ca.-Maße
EN All dimensions are approximate
NL Alle maten zijn circa maten
NO Alle vedlagte mål er ca
ES Todas las dimensiones son aproximadas
PT Todas as dimensões são aproximadas
PL Wszystkie wymiary są przybliżone
EE Kõik mõõdud on ligilähedased
IT Tutte le misure indicate sono circa
DK Alle angivne mål er ca.-mål
SE Samtliga mått är ungefärliga
FR Toutes les dimensions fournies sont approximatives



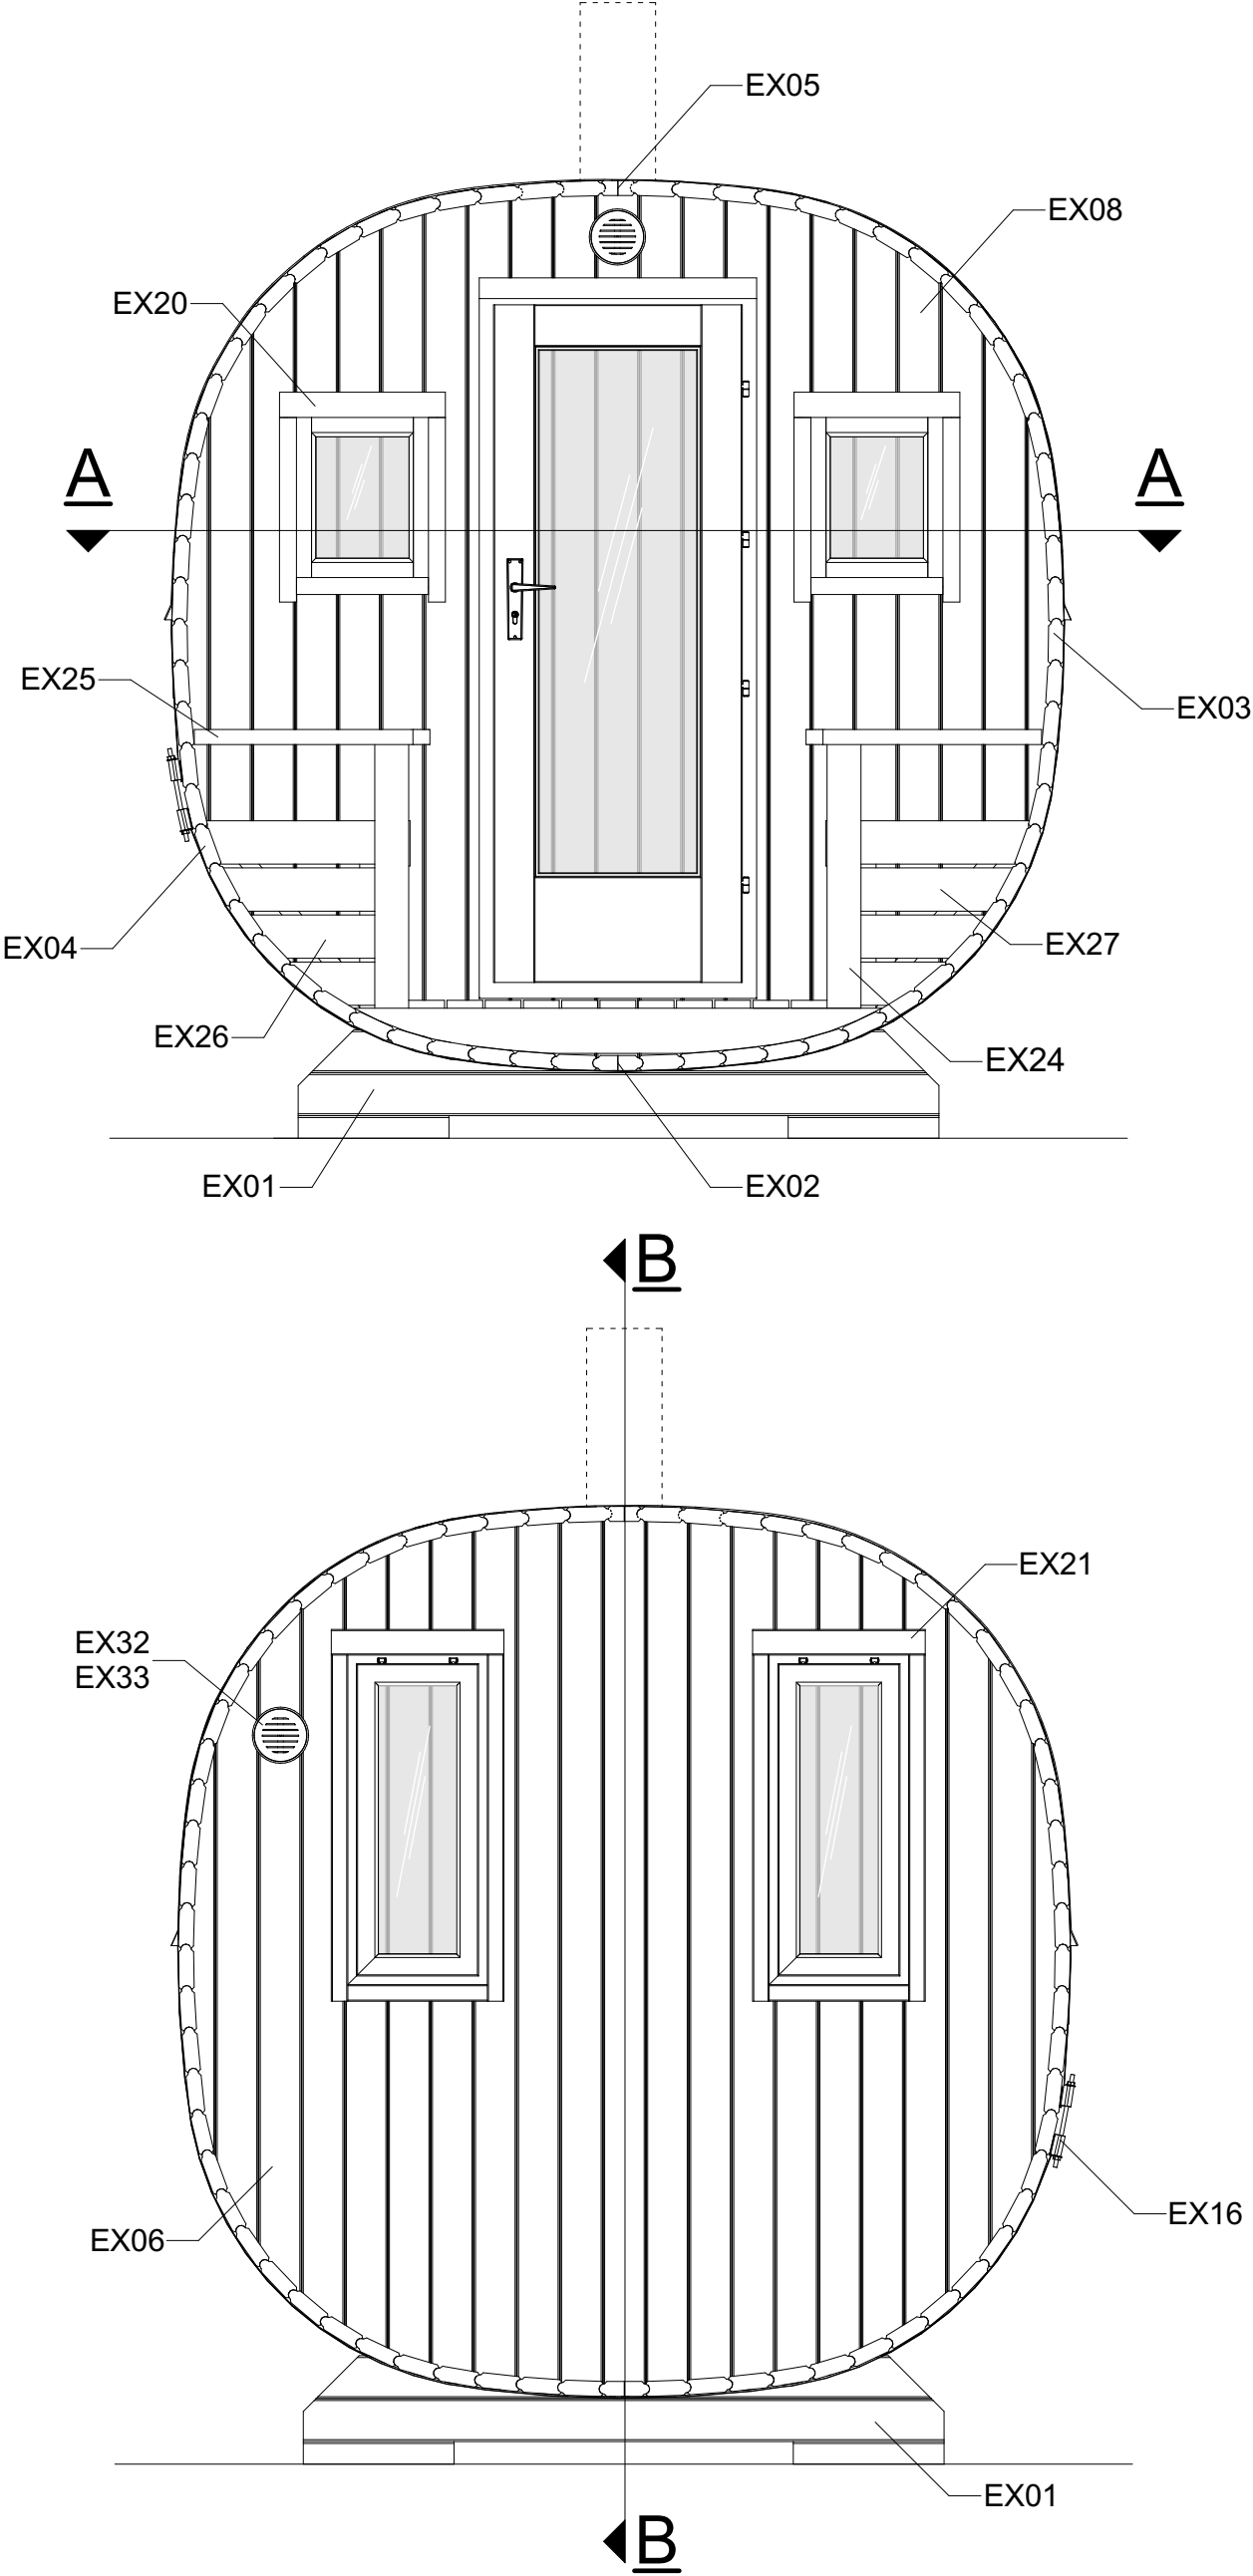
Pori 400cm / 40 mm- Plan / Foundation



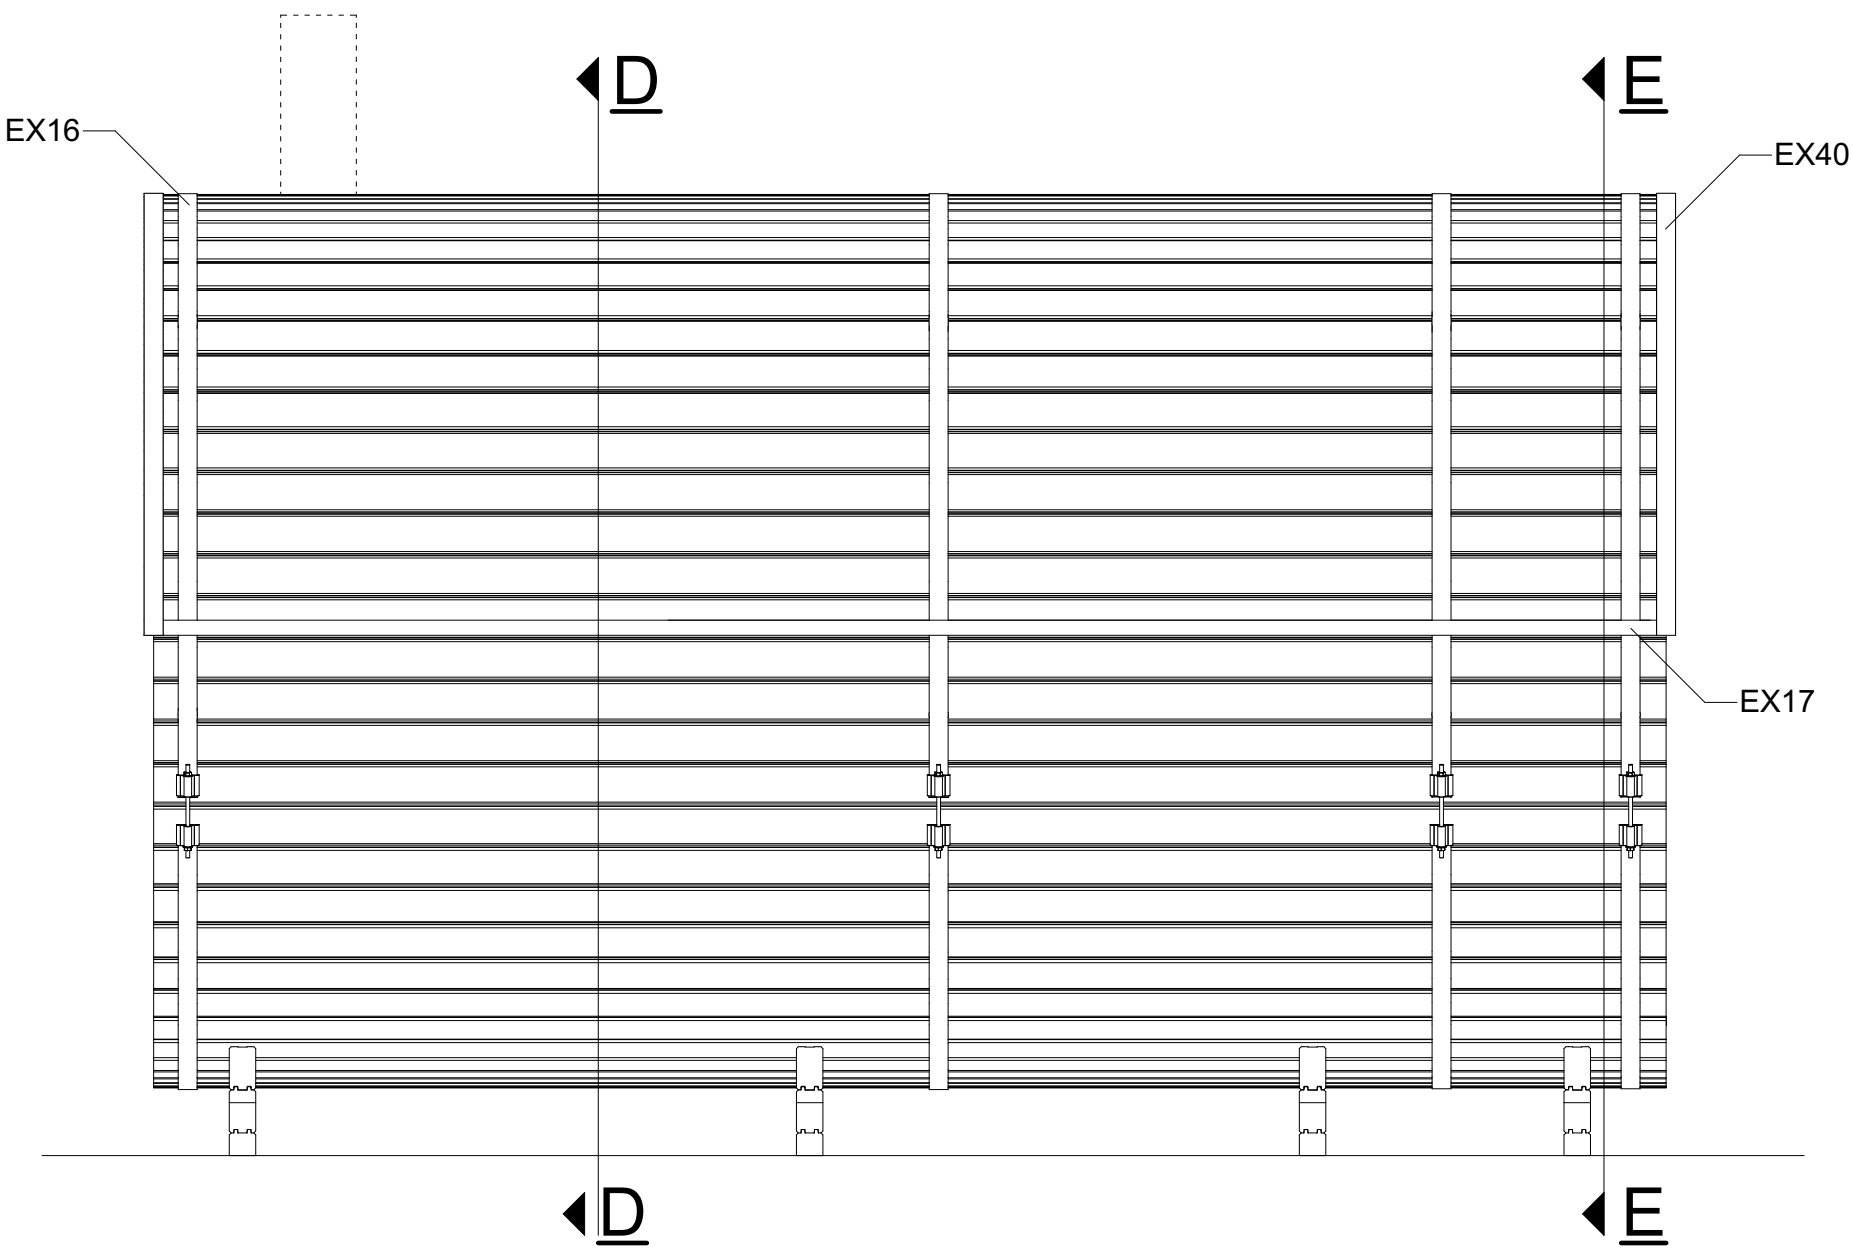
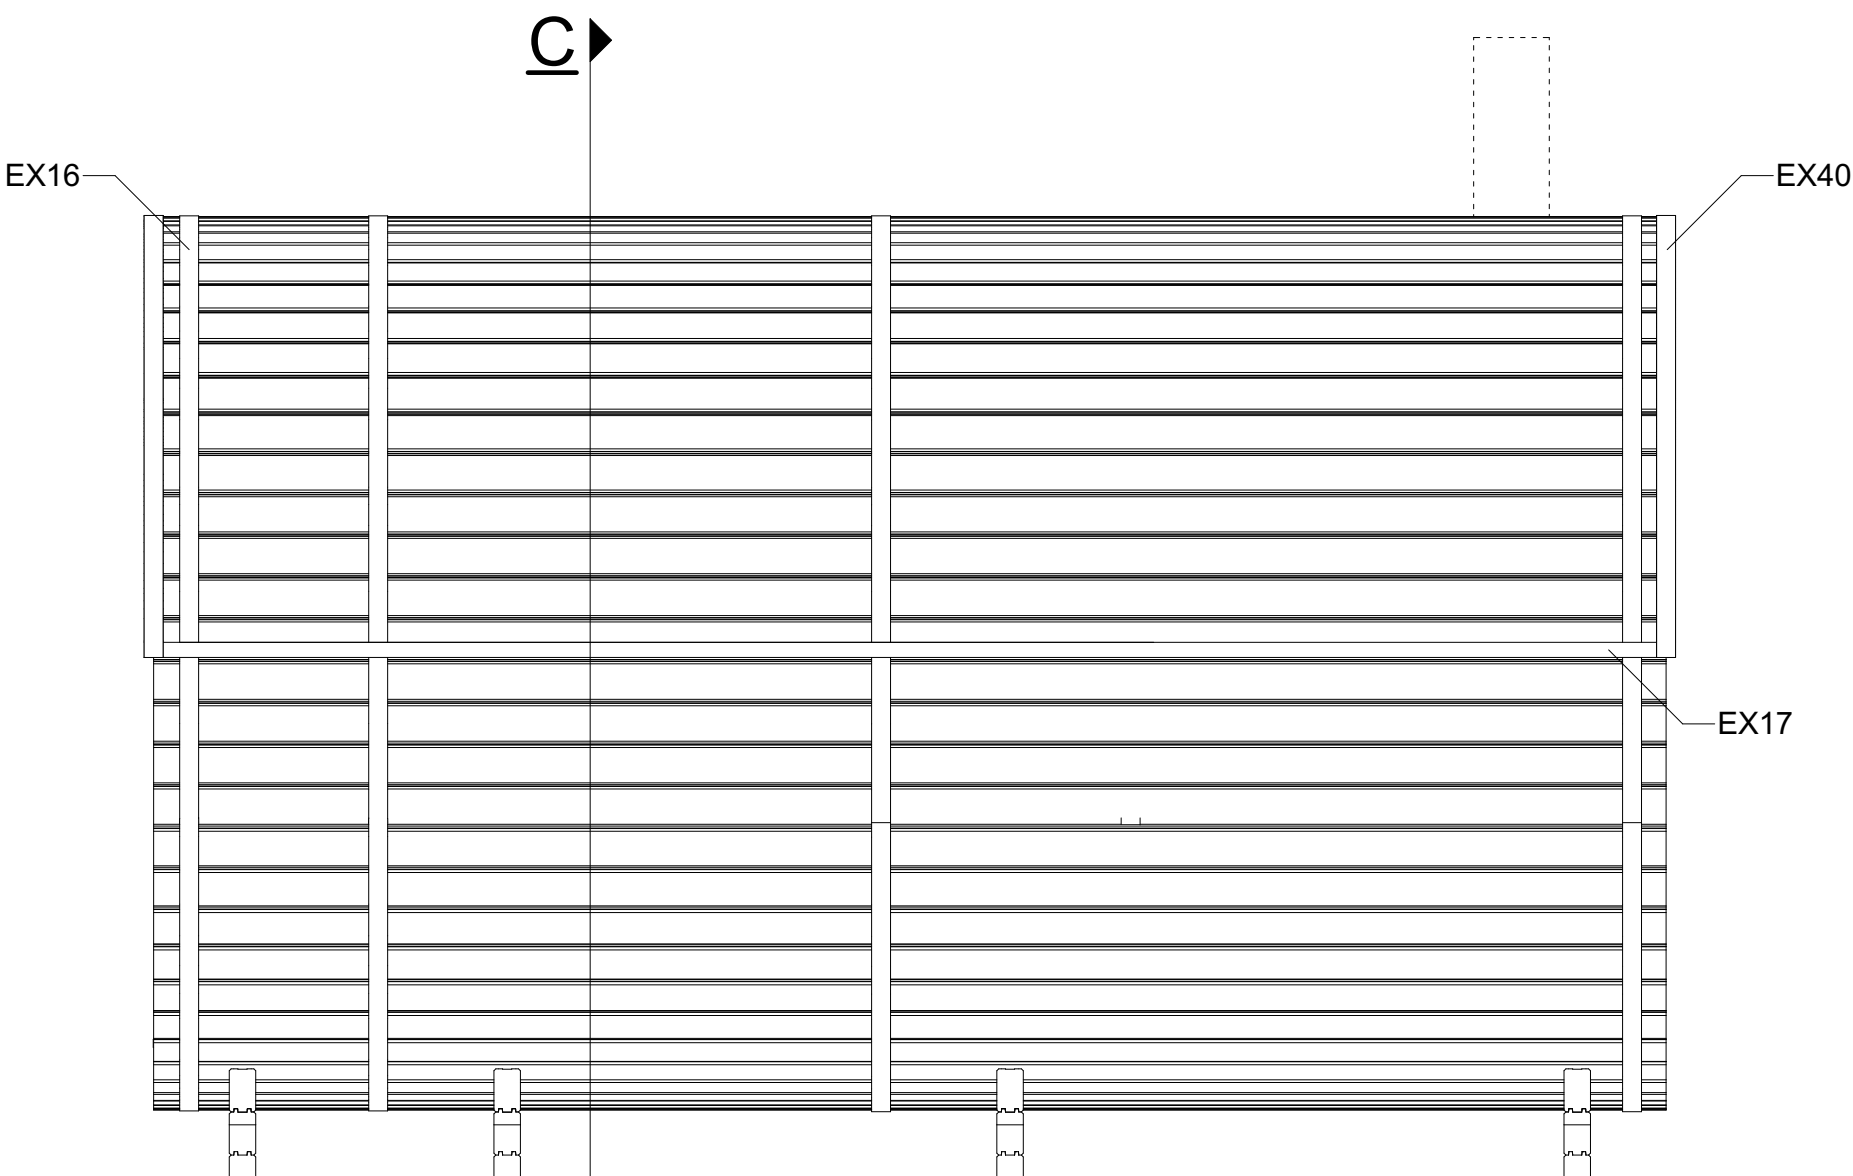
A-A



Pori 400cm / 40 mm - Front & back

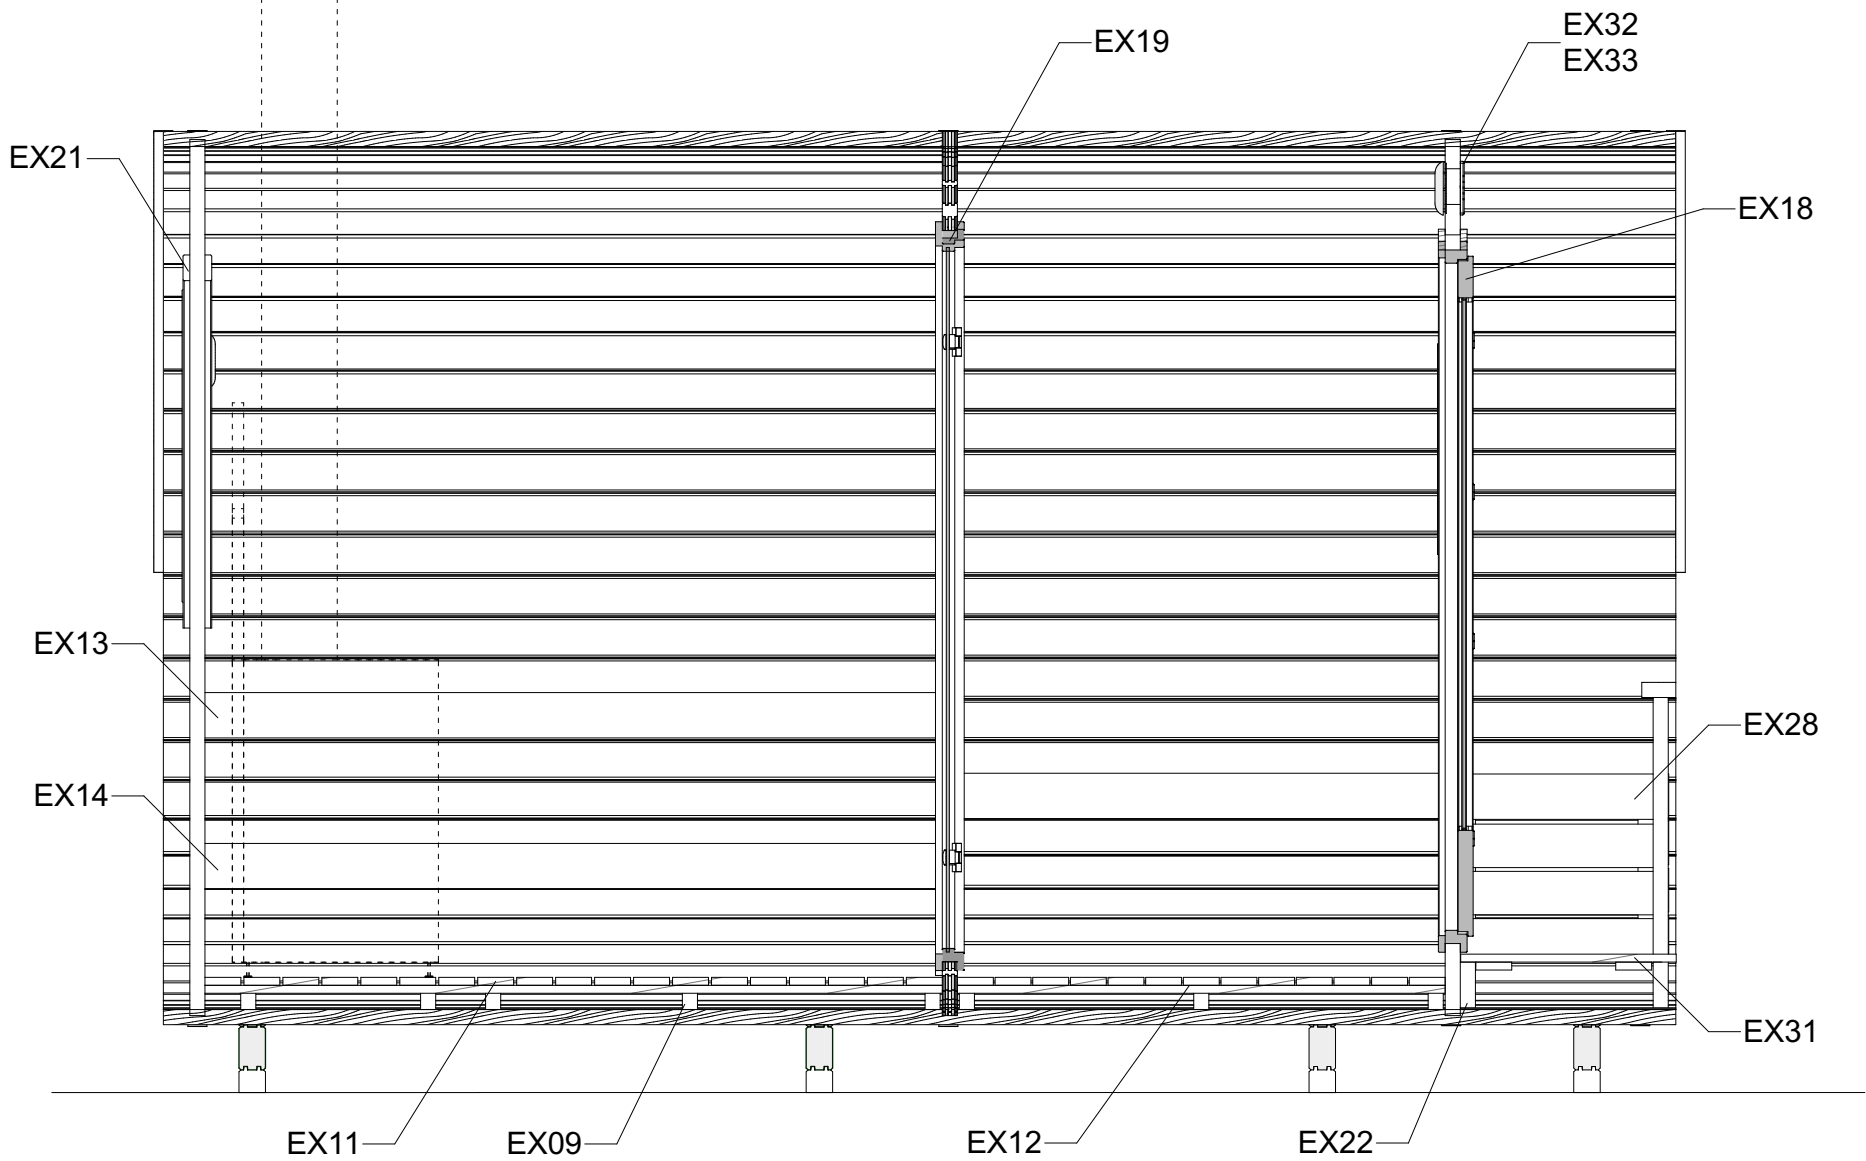


Pori 400cm / 40 mm - Right & Left

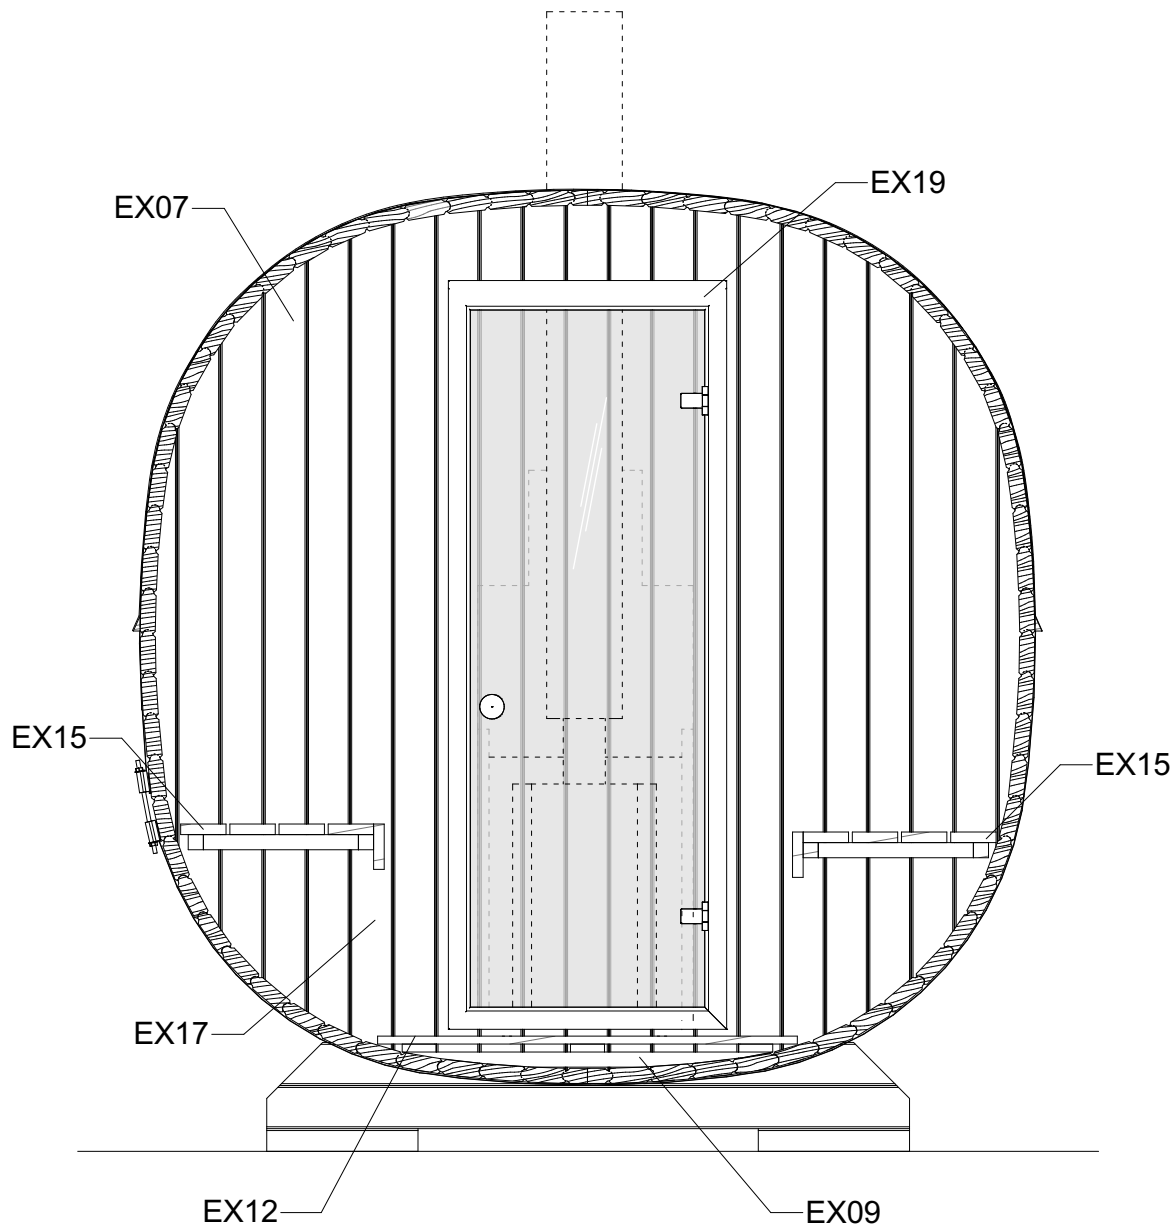


Pori 400cm / 40 mm - Cross section

B-B

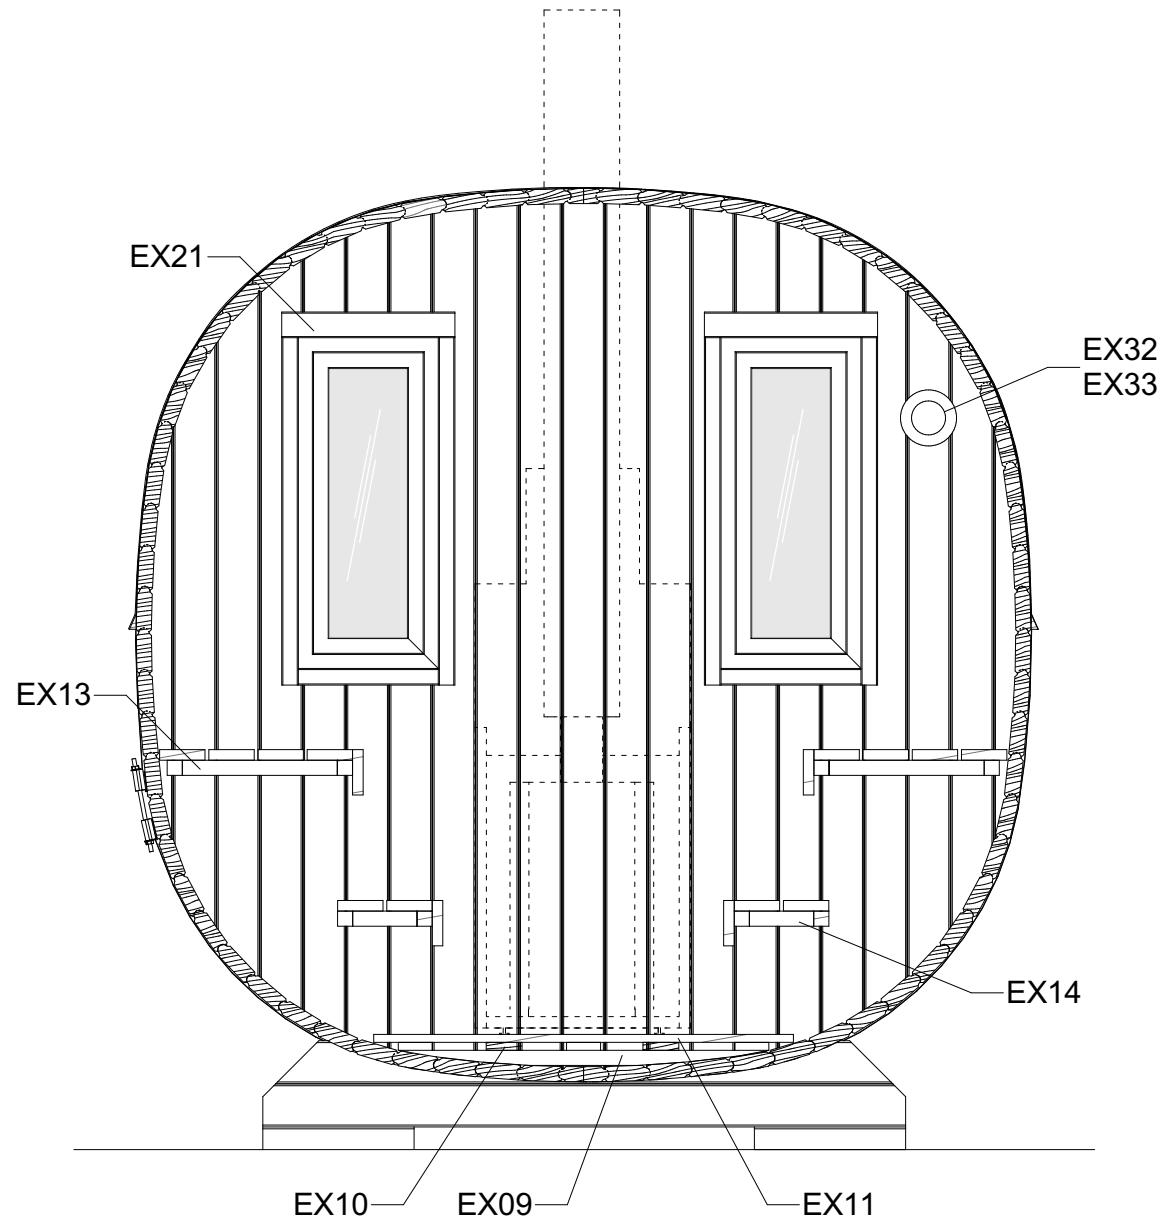


C-C

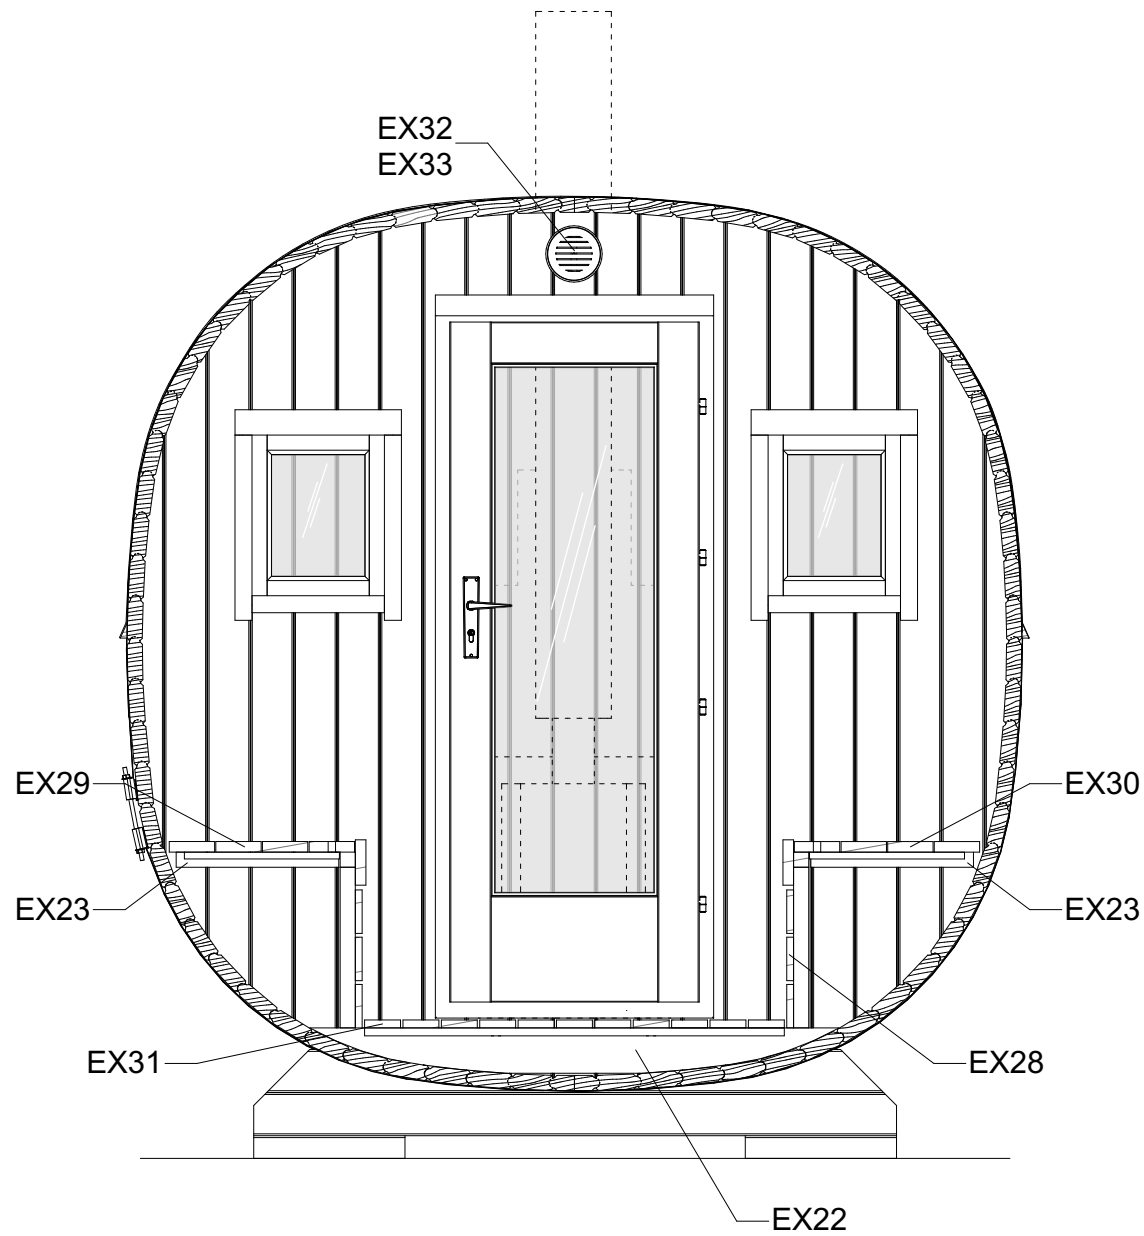


Pori 400cm / 40 mm - Cross section

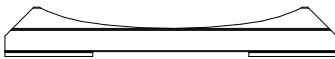
 
 
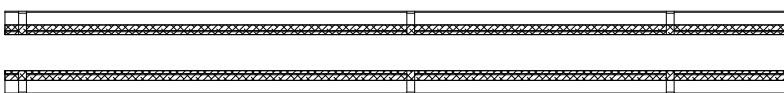
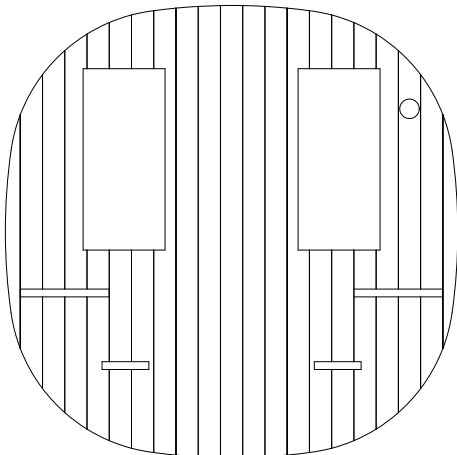
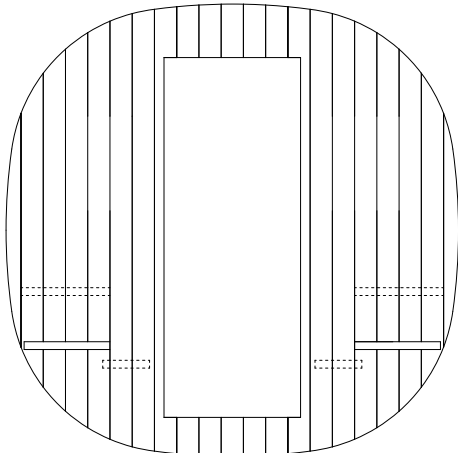
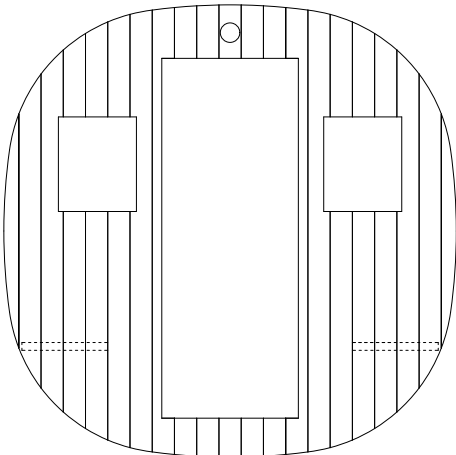
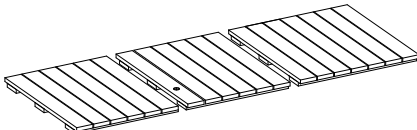
D-D



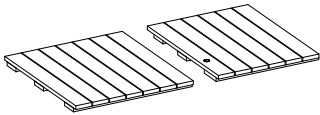
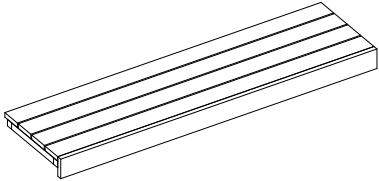
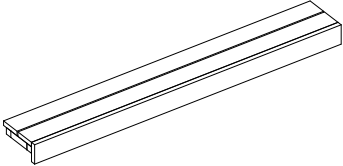
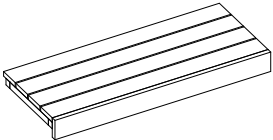
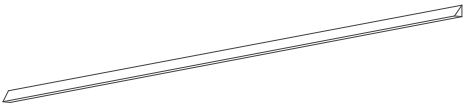
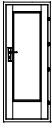
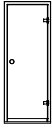
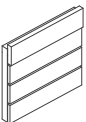
E-E



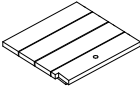
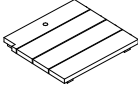
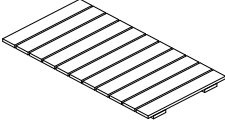
 
Pori 40mm / D240 / L400 cm - Specification (1/3)

Nr.		 mm	 mm	 x
EX01			1700	4
EX02			4000	1+1
EX03			4000	34
	Additional plank		4000	1
EX04			4000	34
	Additional plank		4000	1
EX05	 		4000	1+1
EX06	Back wall 	2320	2320	1
EX07	Middle wall 	2320	2320	1
EX08	Front wall 	2320	2320	1
EX09	Floor support 	40	980	8
EX10	Oven support 	21x95	713	2
EX11	Sauna floor set 	1110	1950	1

Pori 40mm / D240 / L400 cm - Specification (2/3)

Nr.			 mm	 mm	 x
EX12	Rest area floor set		1110	1290	1
EX13	Sauna seat		538	1950	2
EX14	Sauna footrest		278	1950	2
EX15	Rest area seat		538	1290	2
EX16	Fastening set			7,85 M	4
EX17	Eave edging board		18x45	4000	2
EX18	Door- Right handed		690	1835	1
EX19	Sauna door- Right handed		690	1915	1
EX20	Front window		390	475	2
EX21	Sauna window		410	915	2
EX22	Terrace floor support		120	1400	2
EX23	Terrace seat support		40x40	425	2
EX24	Terrace handrail post		40x90	700	2
EX25	Terrace handrail		40x90	625	2
EX26	Terrace handrail		440	500	1
EX27	Terrace handrail		440	500	1
EX28	Terrace foot rails		500	510	2

Pori 40mm / D240 / L400 cm - Specification (3/3)

Nr.			 mm	 mm	 ×
EX29	Terrace seat		490	525	1
EX30	Terrace seat		490	525	1
EX31	Terrace flooring		570	1110	1
EX32	Ventilation grate			Ø 100	2
EX33	Ventilation valve			Ø 100	2
EX34	Screws 			3,0 x 30	12
EX35				4,0 x 40	8
EX36				4,0 x 50	24
EX37				5,0 x 70	317
EX38				5,0 x 100	86
EX39				4,2 x 19	80
EX40	Tin edge trim set				1